

36 C 10W425-35

2

3

4

5

6

7

8


9

10


1

12

A B C D E F G H

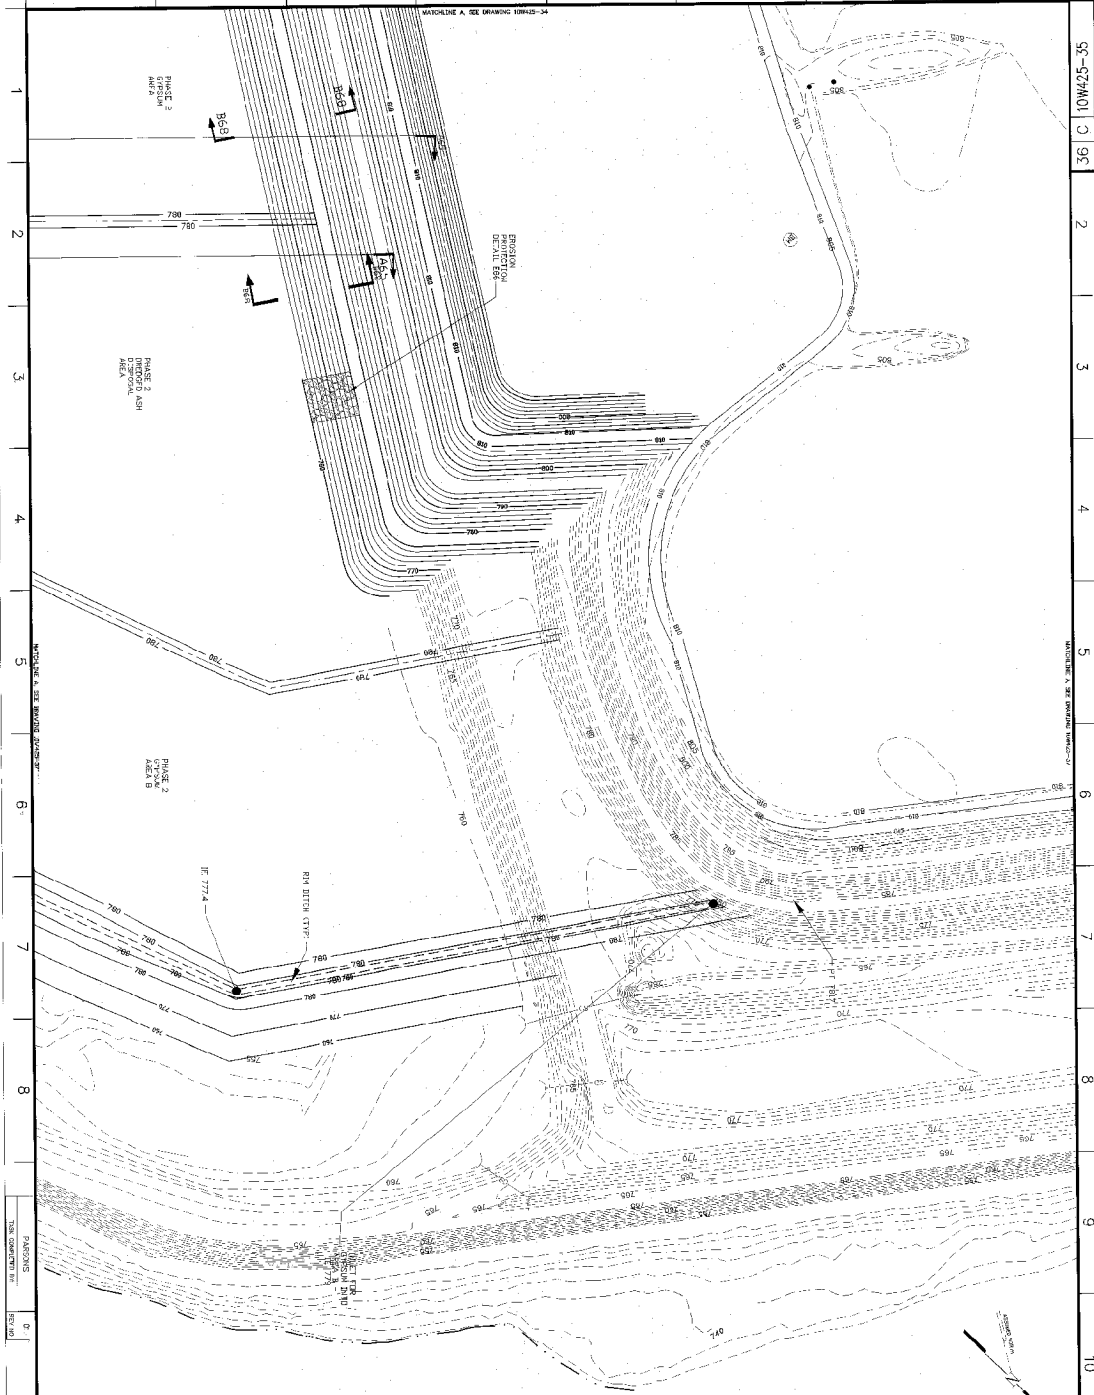

NOTES
 1. FOR GENERAL NOTES SEE DRAWING 26
 2. FOR DETAILED NOTES SEE DRAWING 24

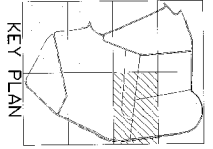

PROJECT NO.	10W425-35
DATE	10/1/00
SCALE	1" = 50'
DESIGNED BY	...
CHECKED BY	...
DATE	...
PROJECT	KINGSTON FOSSIL PLANT
OWNER	TENNESSEE VALLEY AUTHORITY
PROJECT NO.	10W425-35
SHEET NO.	2
TITLE	DREDGE CELL LATERAL EXPANSION STAGE 1
