


04-524M01 C 9E


2 3 4 5 6 7 8 9 10 11 12

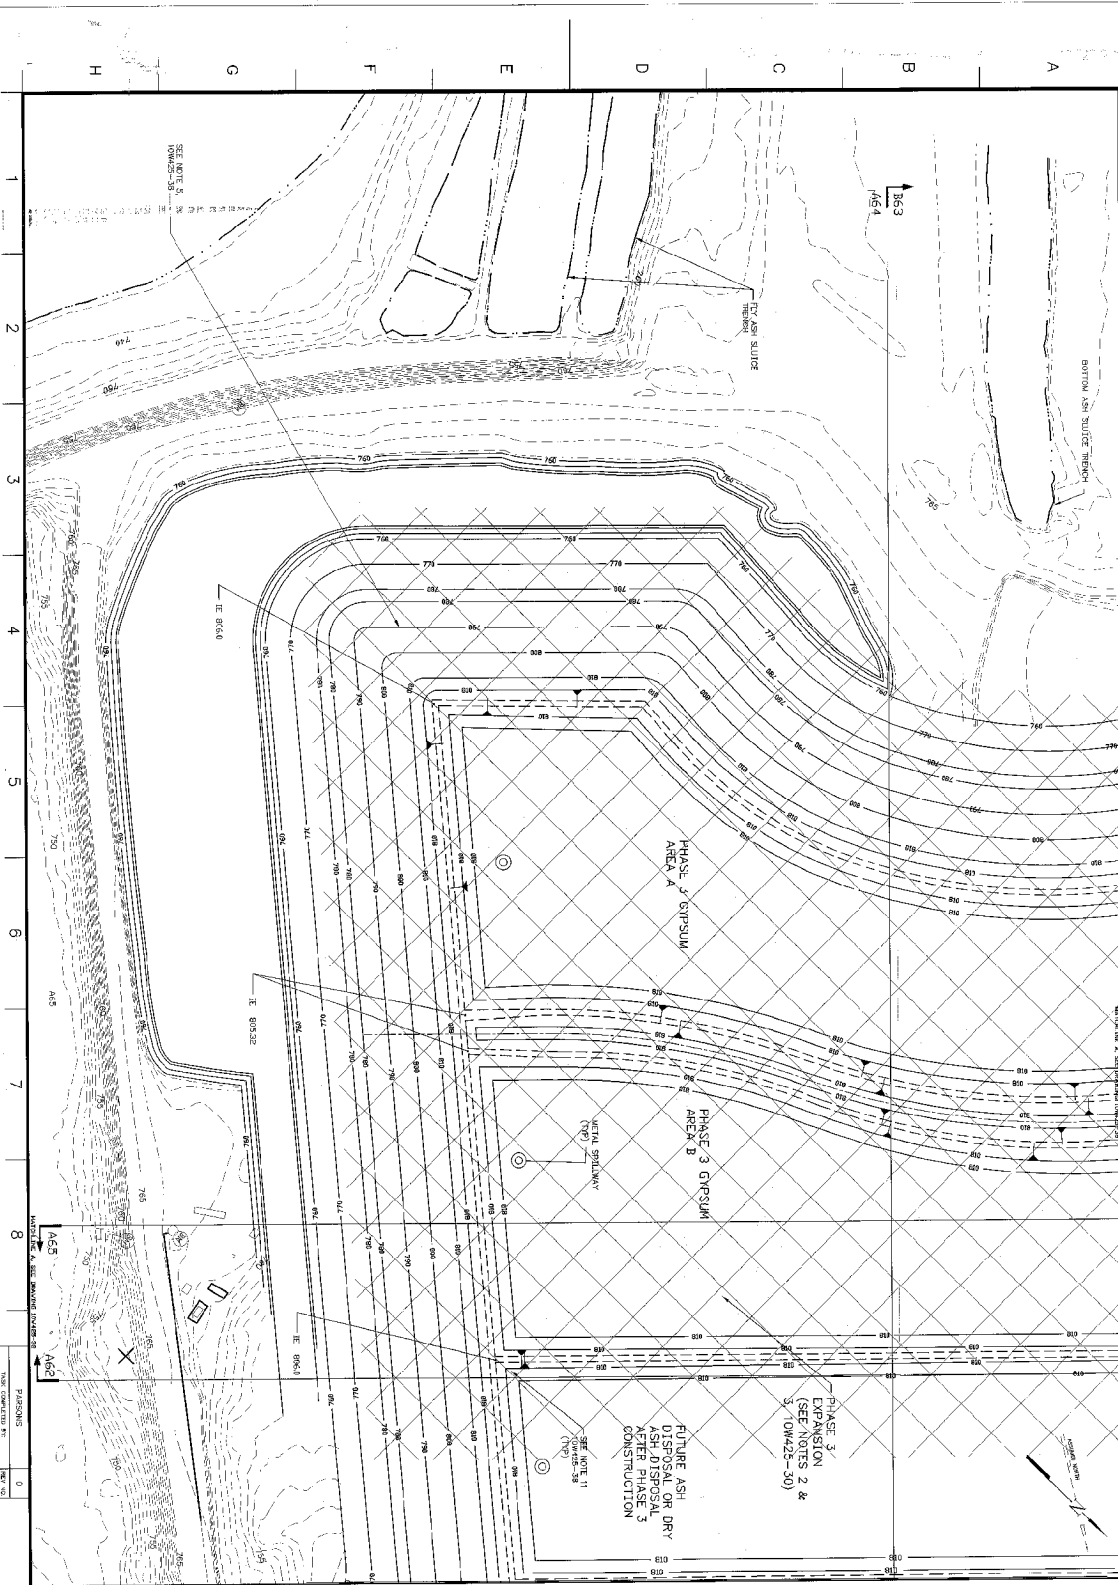

NOTES  
 1. FOR GENERAL NOTES SEE 04W425-30  
 2. FOR DIME MARKING NOTES, SEE 04W425-30



KEY PLAN

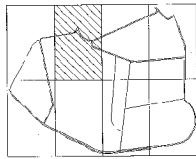

DREDGE CELL  
 LATERAL EXPANSION STAGE 2  
 SHEET 3

