

60-510W425-60

1 2

3

4

5

6

7


8

9

10

11

12

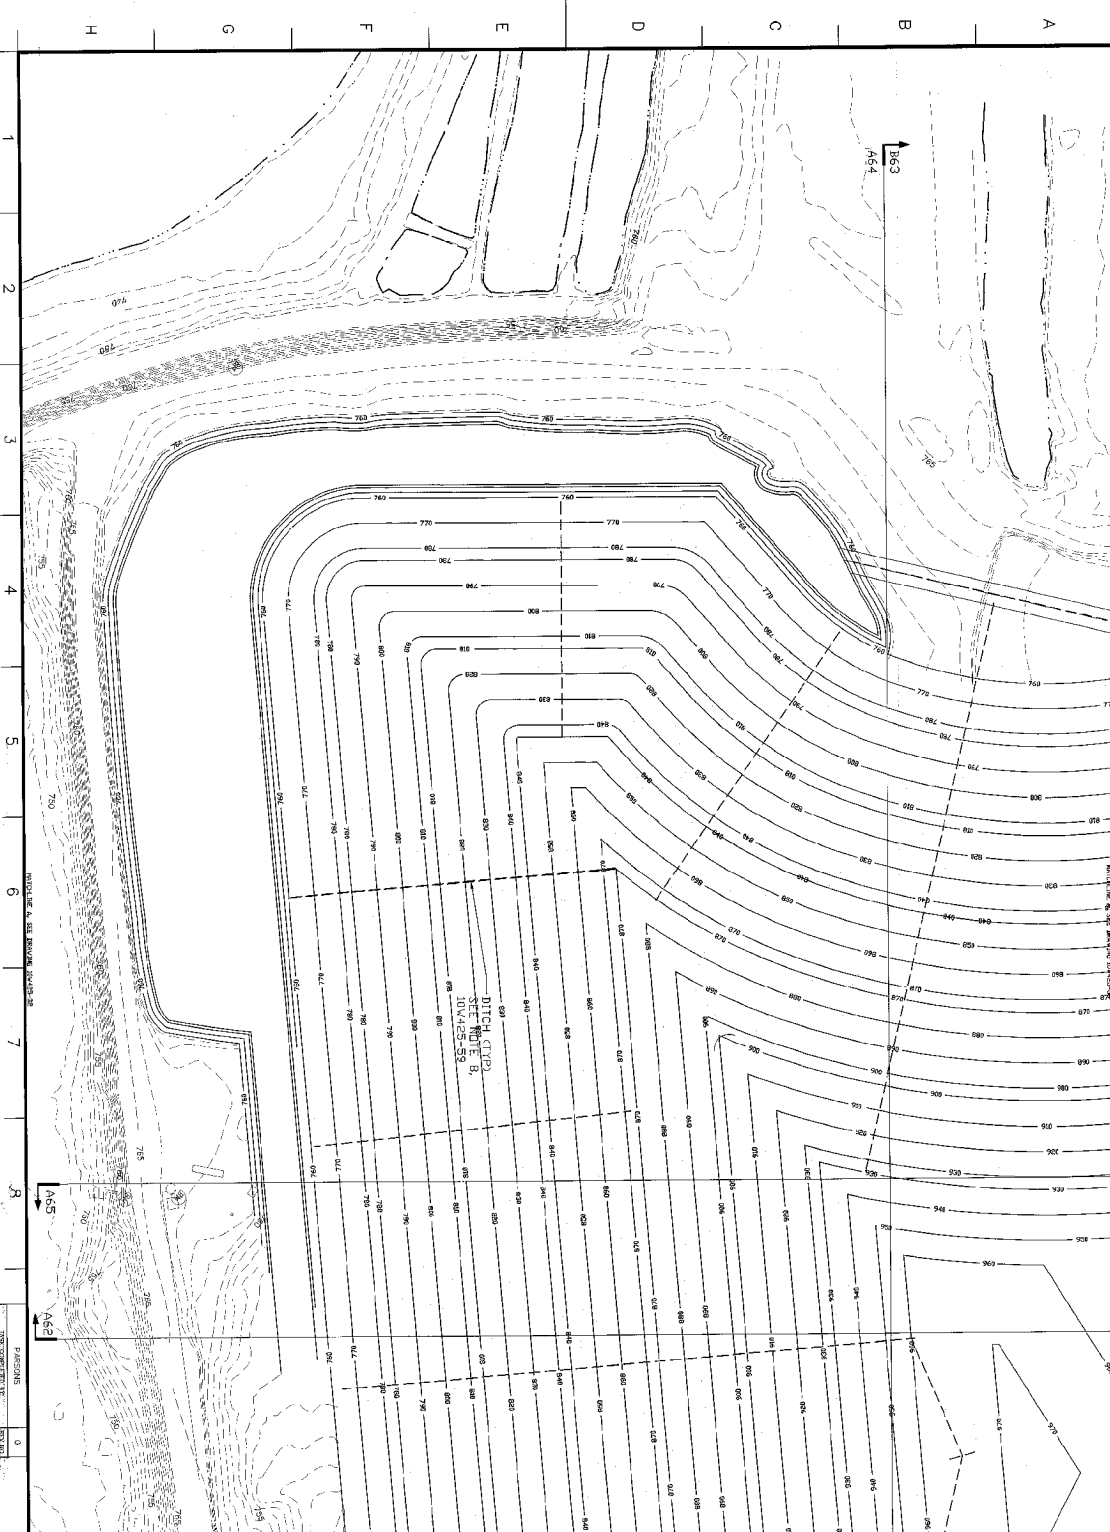


DITCH (TYP)  
SEE NOTE B  





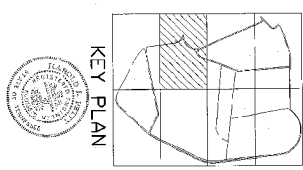

**DREDGE CELL LATERAL EXPANSION**  
STAGE 6  
SHEET 3


