




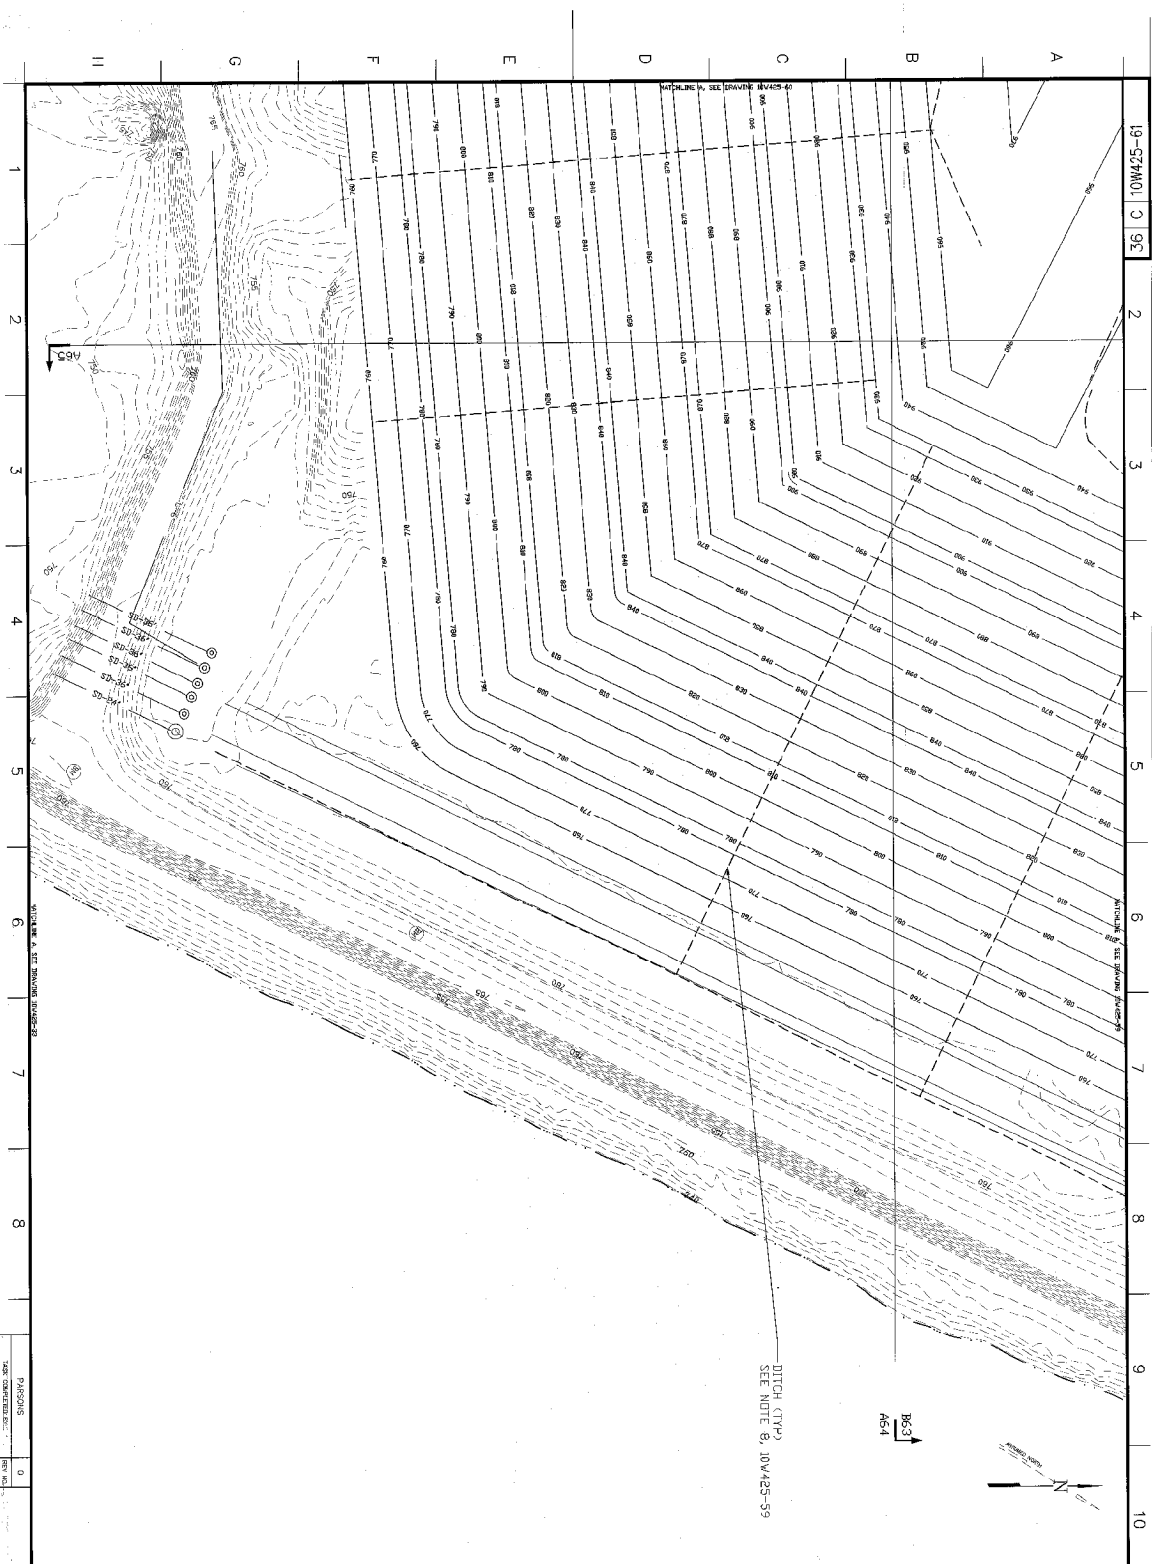

NOTES  
 1. FOR GENERAL NOTES SEE 10W425-58  
 2. FOR CROSSING NOTES SEE 10W425-59

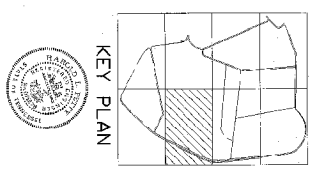

YARD  
 DREDGE CELL LATERAL EXPANSION  
 STAGE 6  
 SHEET 4  
 KINGSTON FOSSIL PLANT  
 TENNESSEE VALLEY AUTHORITY

