
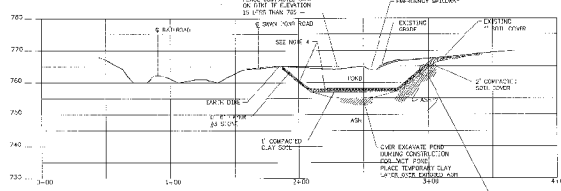
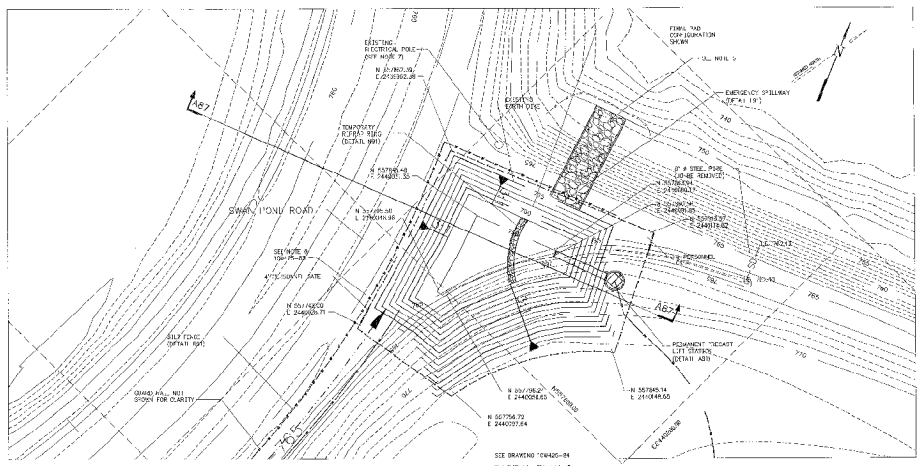


A
B
C
D
E
F
G
H

A
B
C
D
E
F
G
H

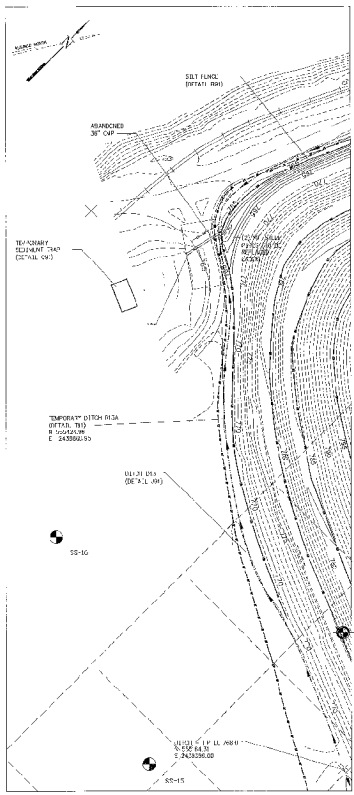

- NOTES
SCALE AS SHOWN		EXCEPT AS NOTED	
YARD			
DREDGE CELL			
DIKE RESTORATION			
PLANS & SECTION - SHEET 5			
KINGSTON FOSSIL PLANT			
TENNESSEE VALLEY AUTHORITY			
