



BUILDING SECTION
SCALE 1/4" = 1'-0"

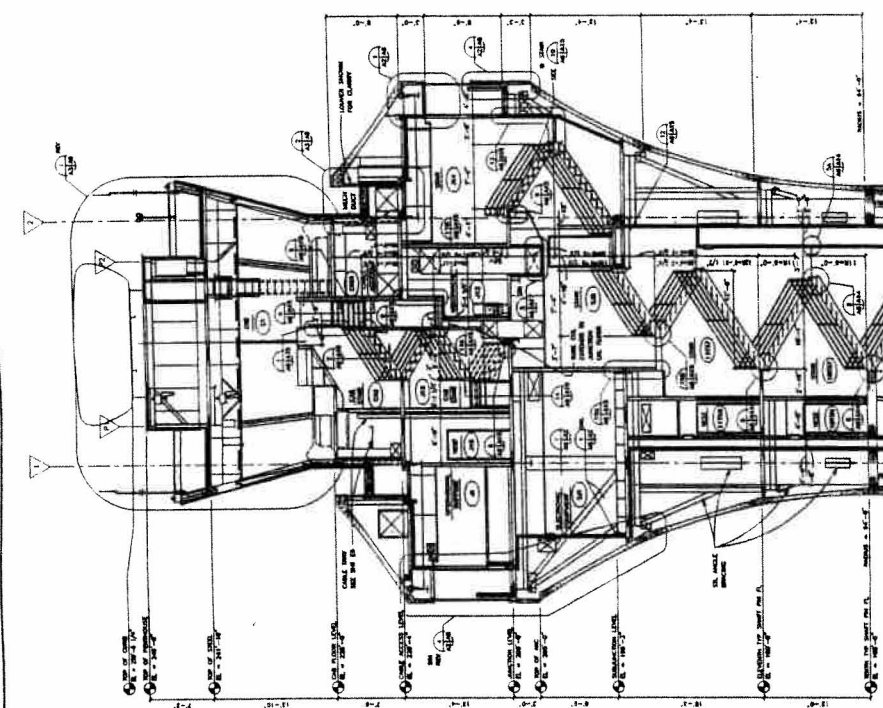


BUILDING SECTION
SCALE 1/4" = 1'-0"

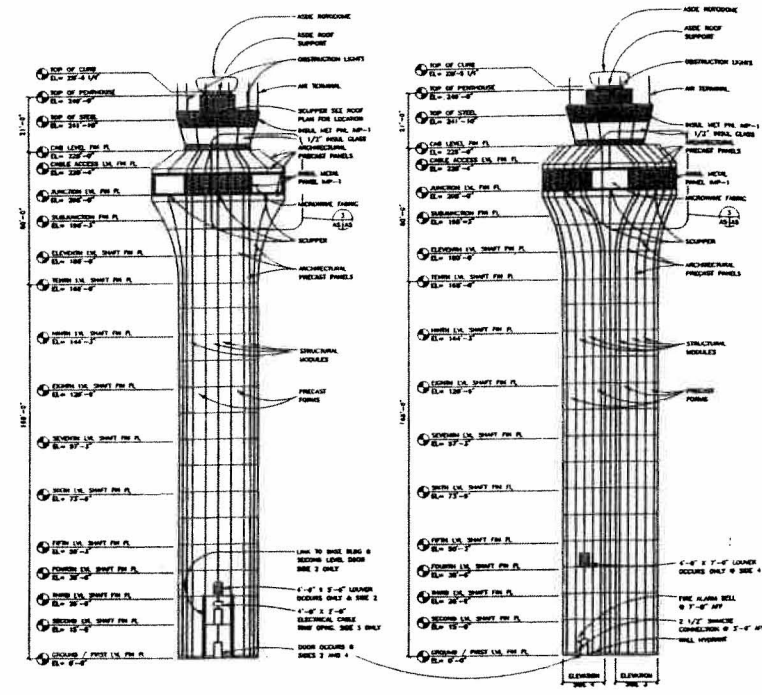


ELEVATION SIDE 2
SCALE 1/8" = 1'-0"


ELEVATION SIDE 1
SCALE 1/8" = 1'-0"

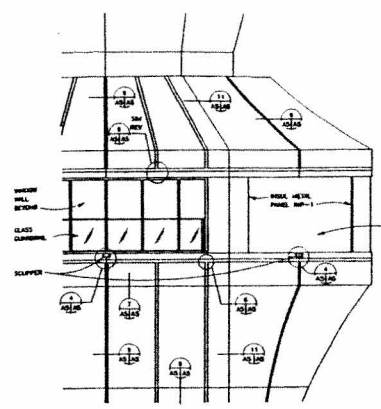


PARTIAL ELEVATION
SCALE 1/4" = 1'-0"

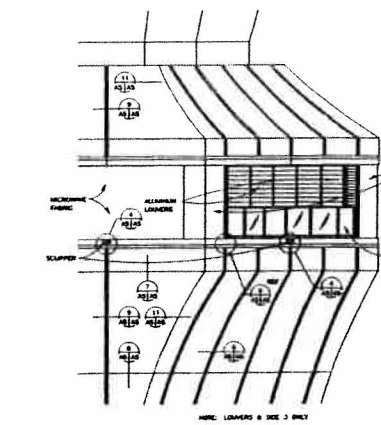


PARTIAL CORNER ELEVATION
SCALE 1/4" = 1'-0"

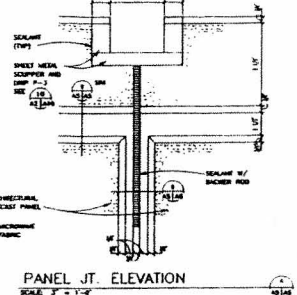


PANEL JT. ELEVATION
SCALE 3" = 1'-0"

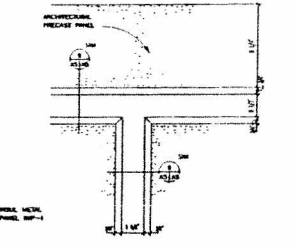


PANEL JT. ELEVATION
SCALE 3" = 1'-0"

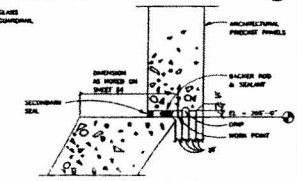

PRECAST JOINT DETAIL
SCALE 3" = 1'-0"

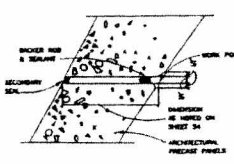


HORIZONTAL JOINT
SCALE 3" = 1'-0"

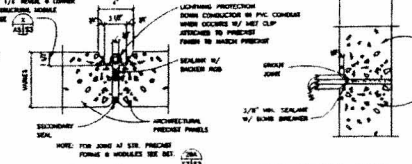

PRECAST JOINT
SCALE 3" = 1'-0"




TYP SHAFT JOINT
SCALE 3" = 1'-0"






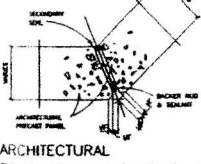


ARCHITECTURAL CORNER JOINT
SCALE 3" = 1'-0"

DEPARTMENT OF TRANSPORTATION FEDERAL AVIATION ADMINISTRATION KANSAS CITY, MISSOURI	
ELEVATIONS KANSAS CITY INTERNATIONAL AIRPORT KANSAS CITY, MISSOURI	

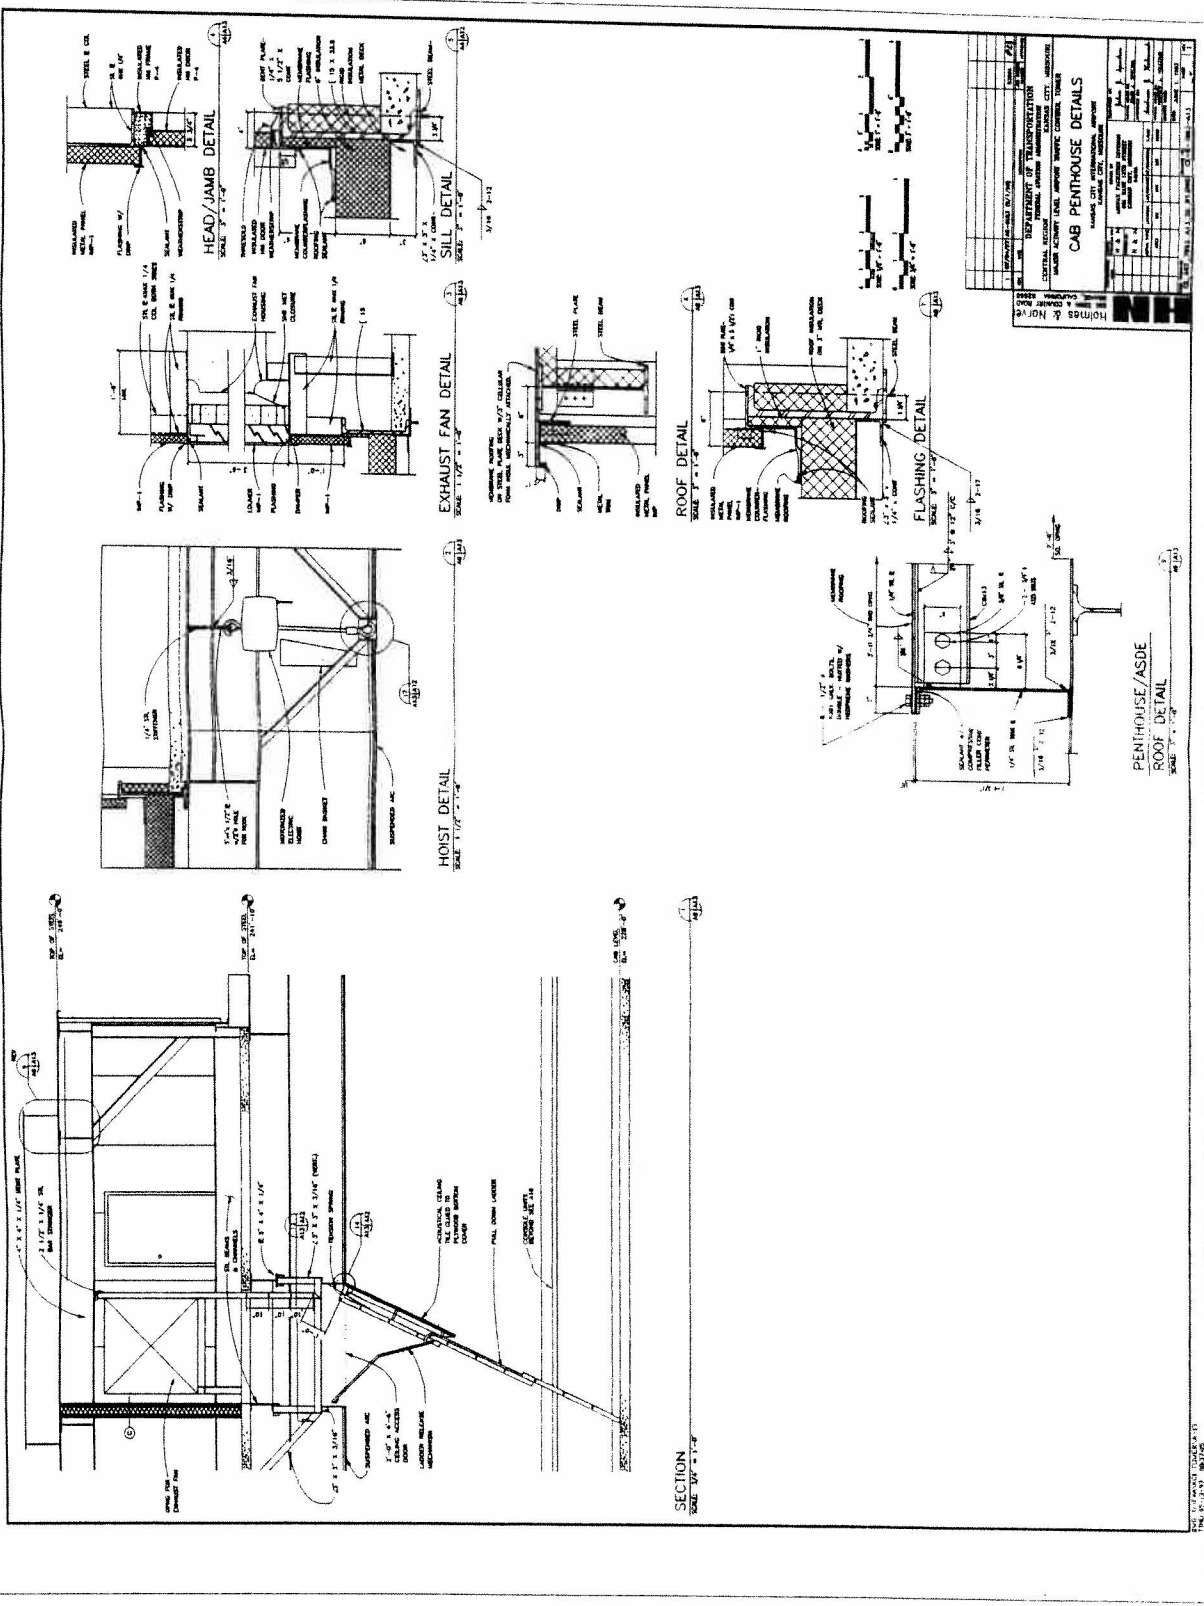

NO. 11 (PENTHOUSE DETAILS) 11
 TNR 07-11-03 08/11/03

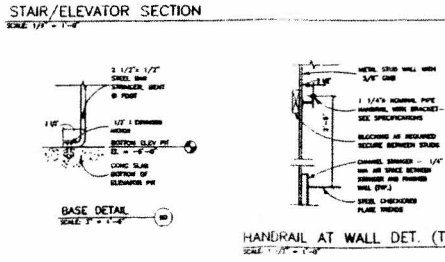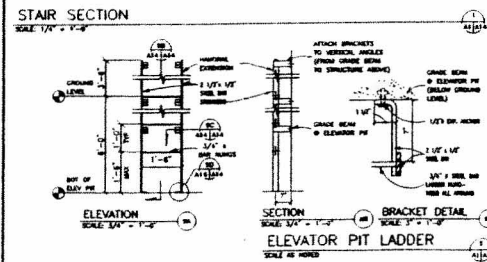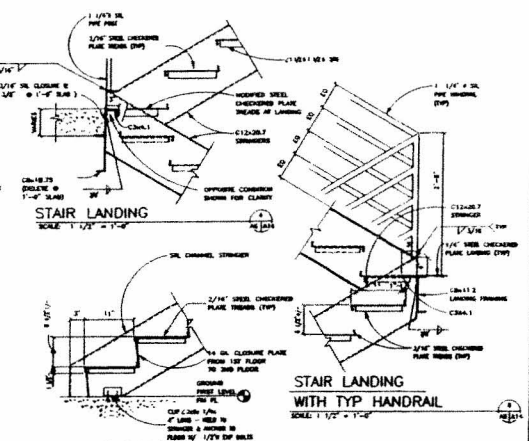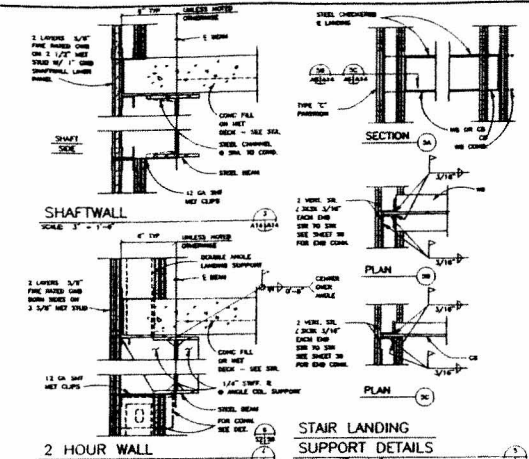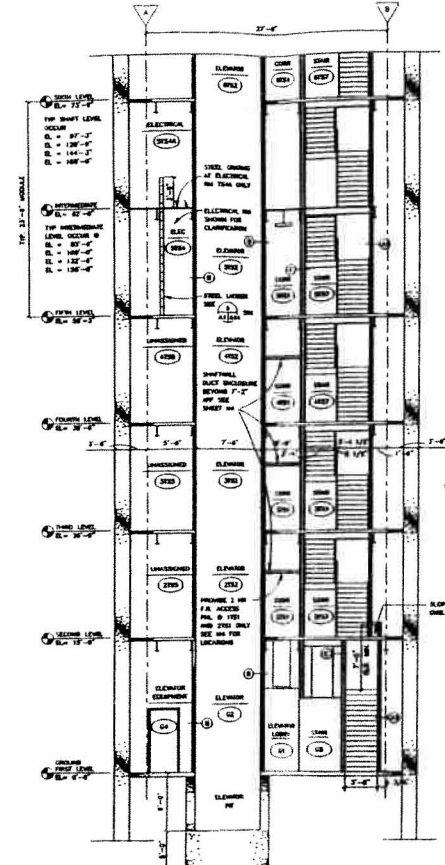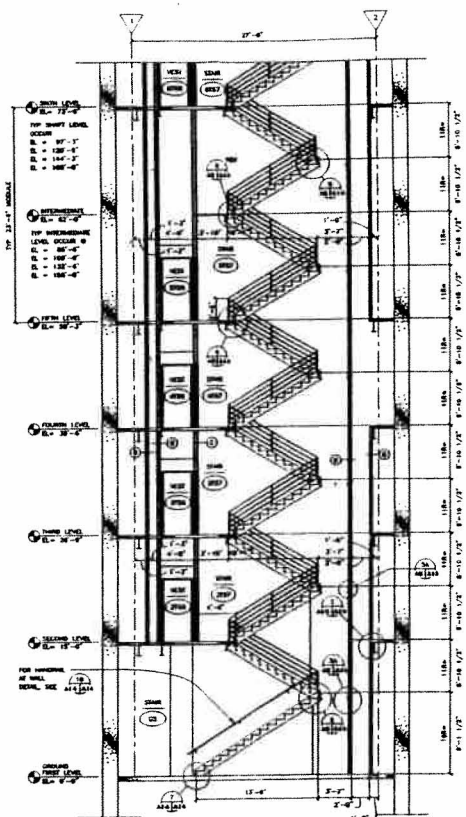





STAIR AND ELEVATOR TOWER


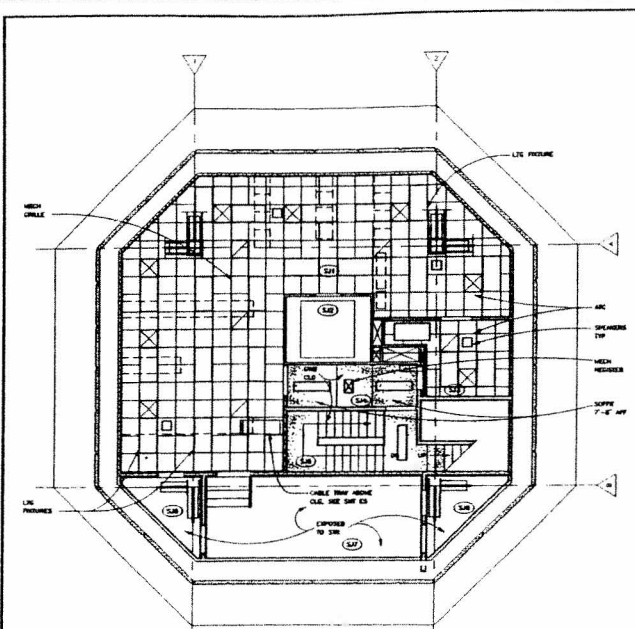


SUBJUNCTION LEVEL REFLECTED CEILING PLAN
SCALE 1/8" = 1'-0"

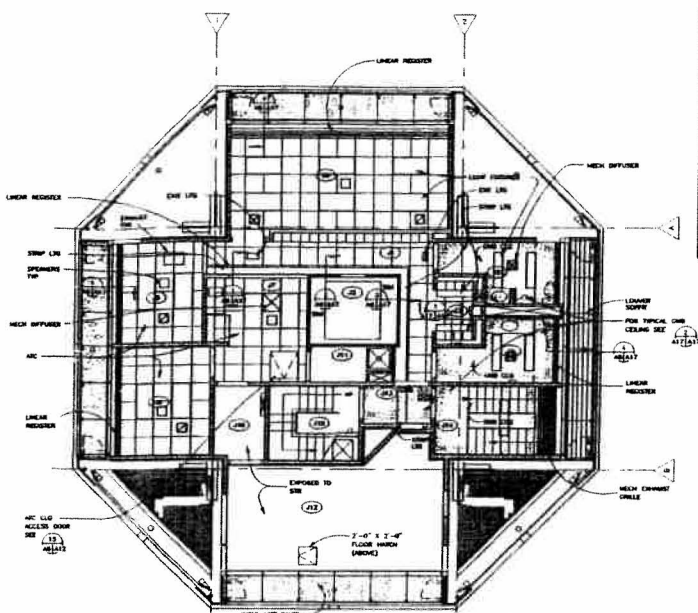


JUNCTION LEVEL REFLECTED CEILING PLAN
SCALE 1/8" = 1'-0"



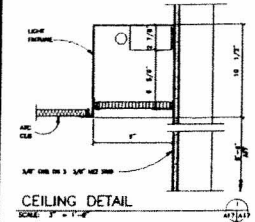


CEILING DETAIL
SCALE 3/4" = 1'-0"

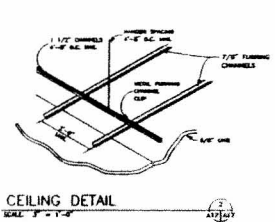


CEILING DETAIL
SCALE 3/4" = 1'-0"

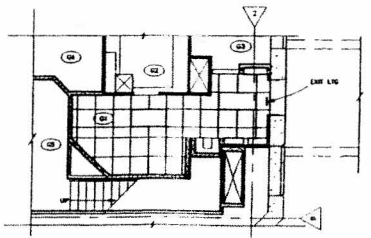


PARTIAL GROUND LEVEL REFLECTED CEILING PLAN
SCALE 1/8" = 1'-0"

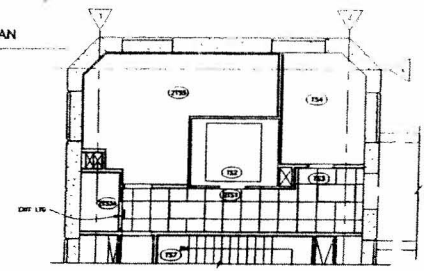


PARTIAL SECOND LEVEL REFLECTED CEILING PLAN
SCALE 1/8" = 1'-0"

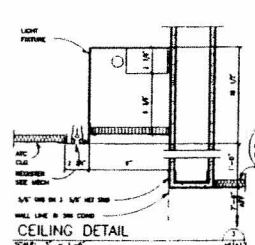


CEILING DETAIL
SCALE 3/4" = 1'-0"

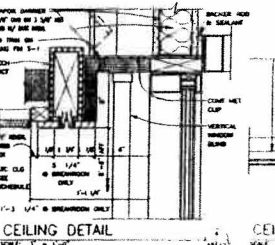


CEILING DETAIL
SCALE 3/4" = 1'-0"

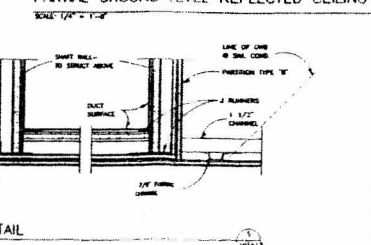


CEILING DETAIL
SCALE 3/4" = 1'-0"

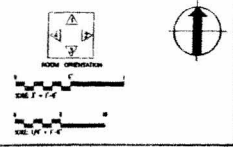


DEPARTMENT OF TRANSPORTATION	
CENTRAL RECORD	

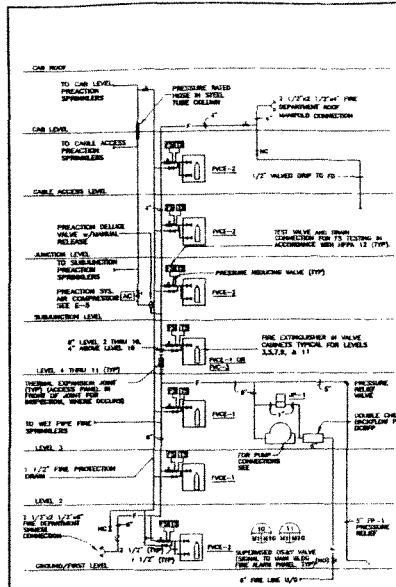


STANDPIPE RISER DIAGRAM
NO SCALE

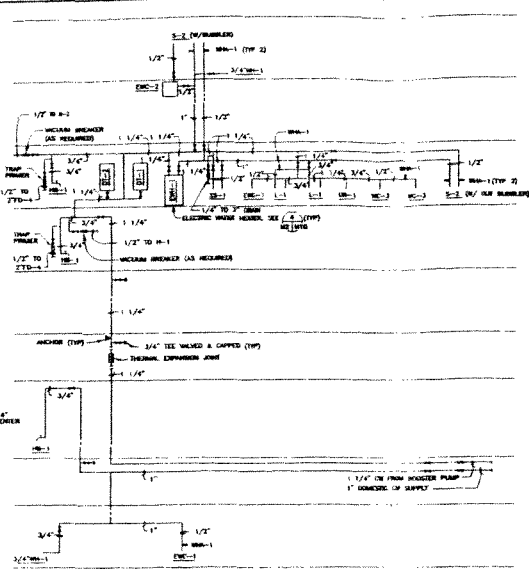


DOMESTIC WATER RISER DIAGRAM
NO SCALE

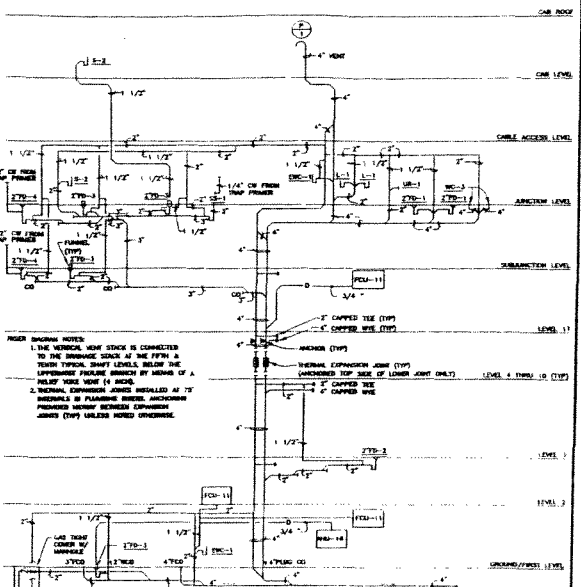


WASTE AND VENT RISER DIAGRAM
NO SCALE

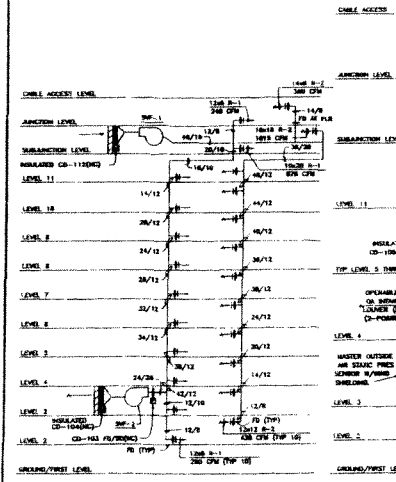

VESTIBULE SMOKE CONTROL RISER
NO SCALE

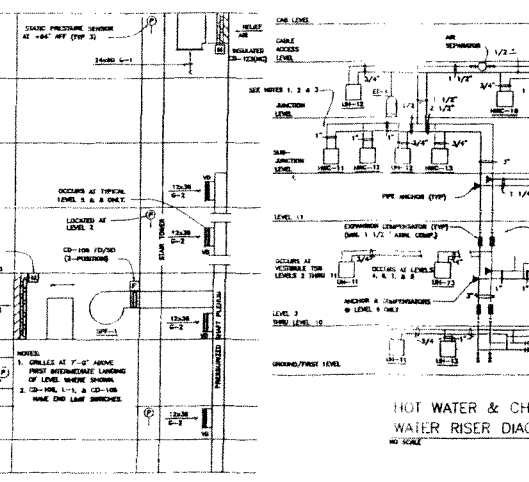


STAIRWELL PRESSURIZATION RISER DIAGRAM
NO SCALE

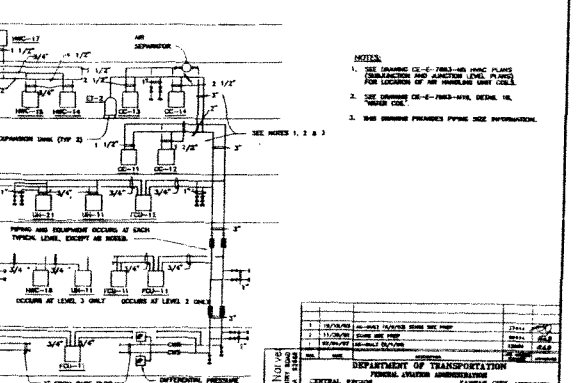

HOT WATER & CHILLED WATER RISER DIAGRAMS
NO SCALE

- NOTES:

RISER DIAGRAMS			

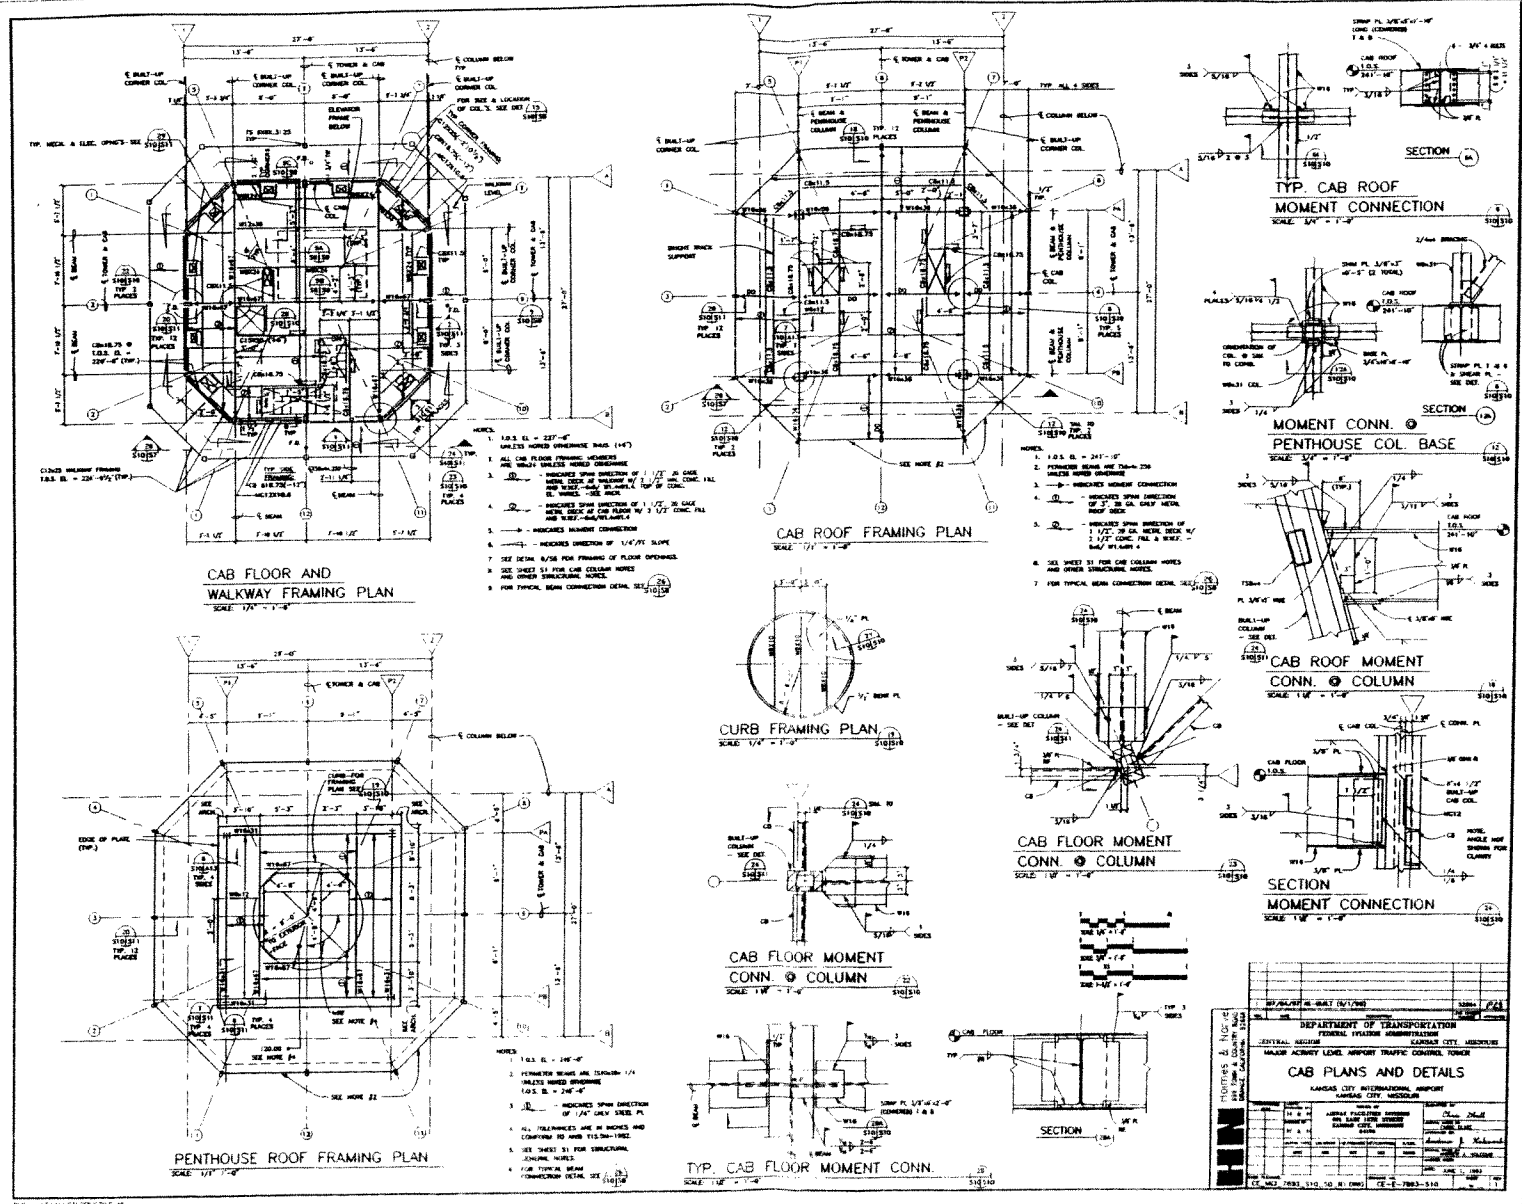

KANSAS CITY INTERNATIONAL AIRPORT KANSAS CITY, MISSOURI			
