



LABEL THE "B" SERIES SEALS BY THE "C" SEALS ON THIS MAP

AS SHOWN - how will seal be ventilated?


Complete the routing of the new primary ESM to the section

Remove projections

Correct section numbers in 000

Remove track thru seals & direct air by seals

Correction from plan 1

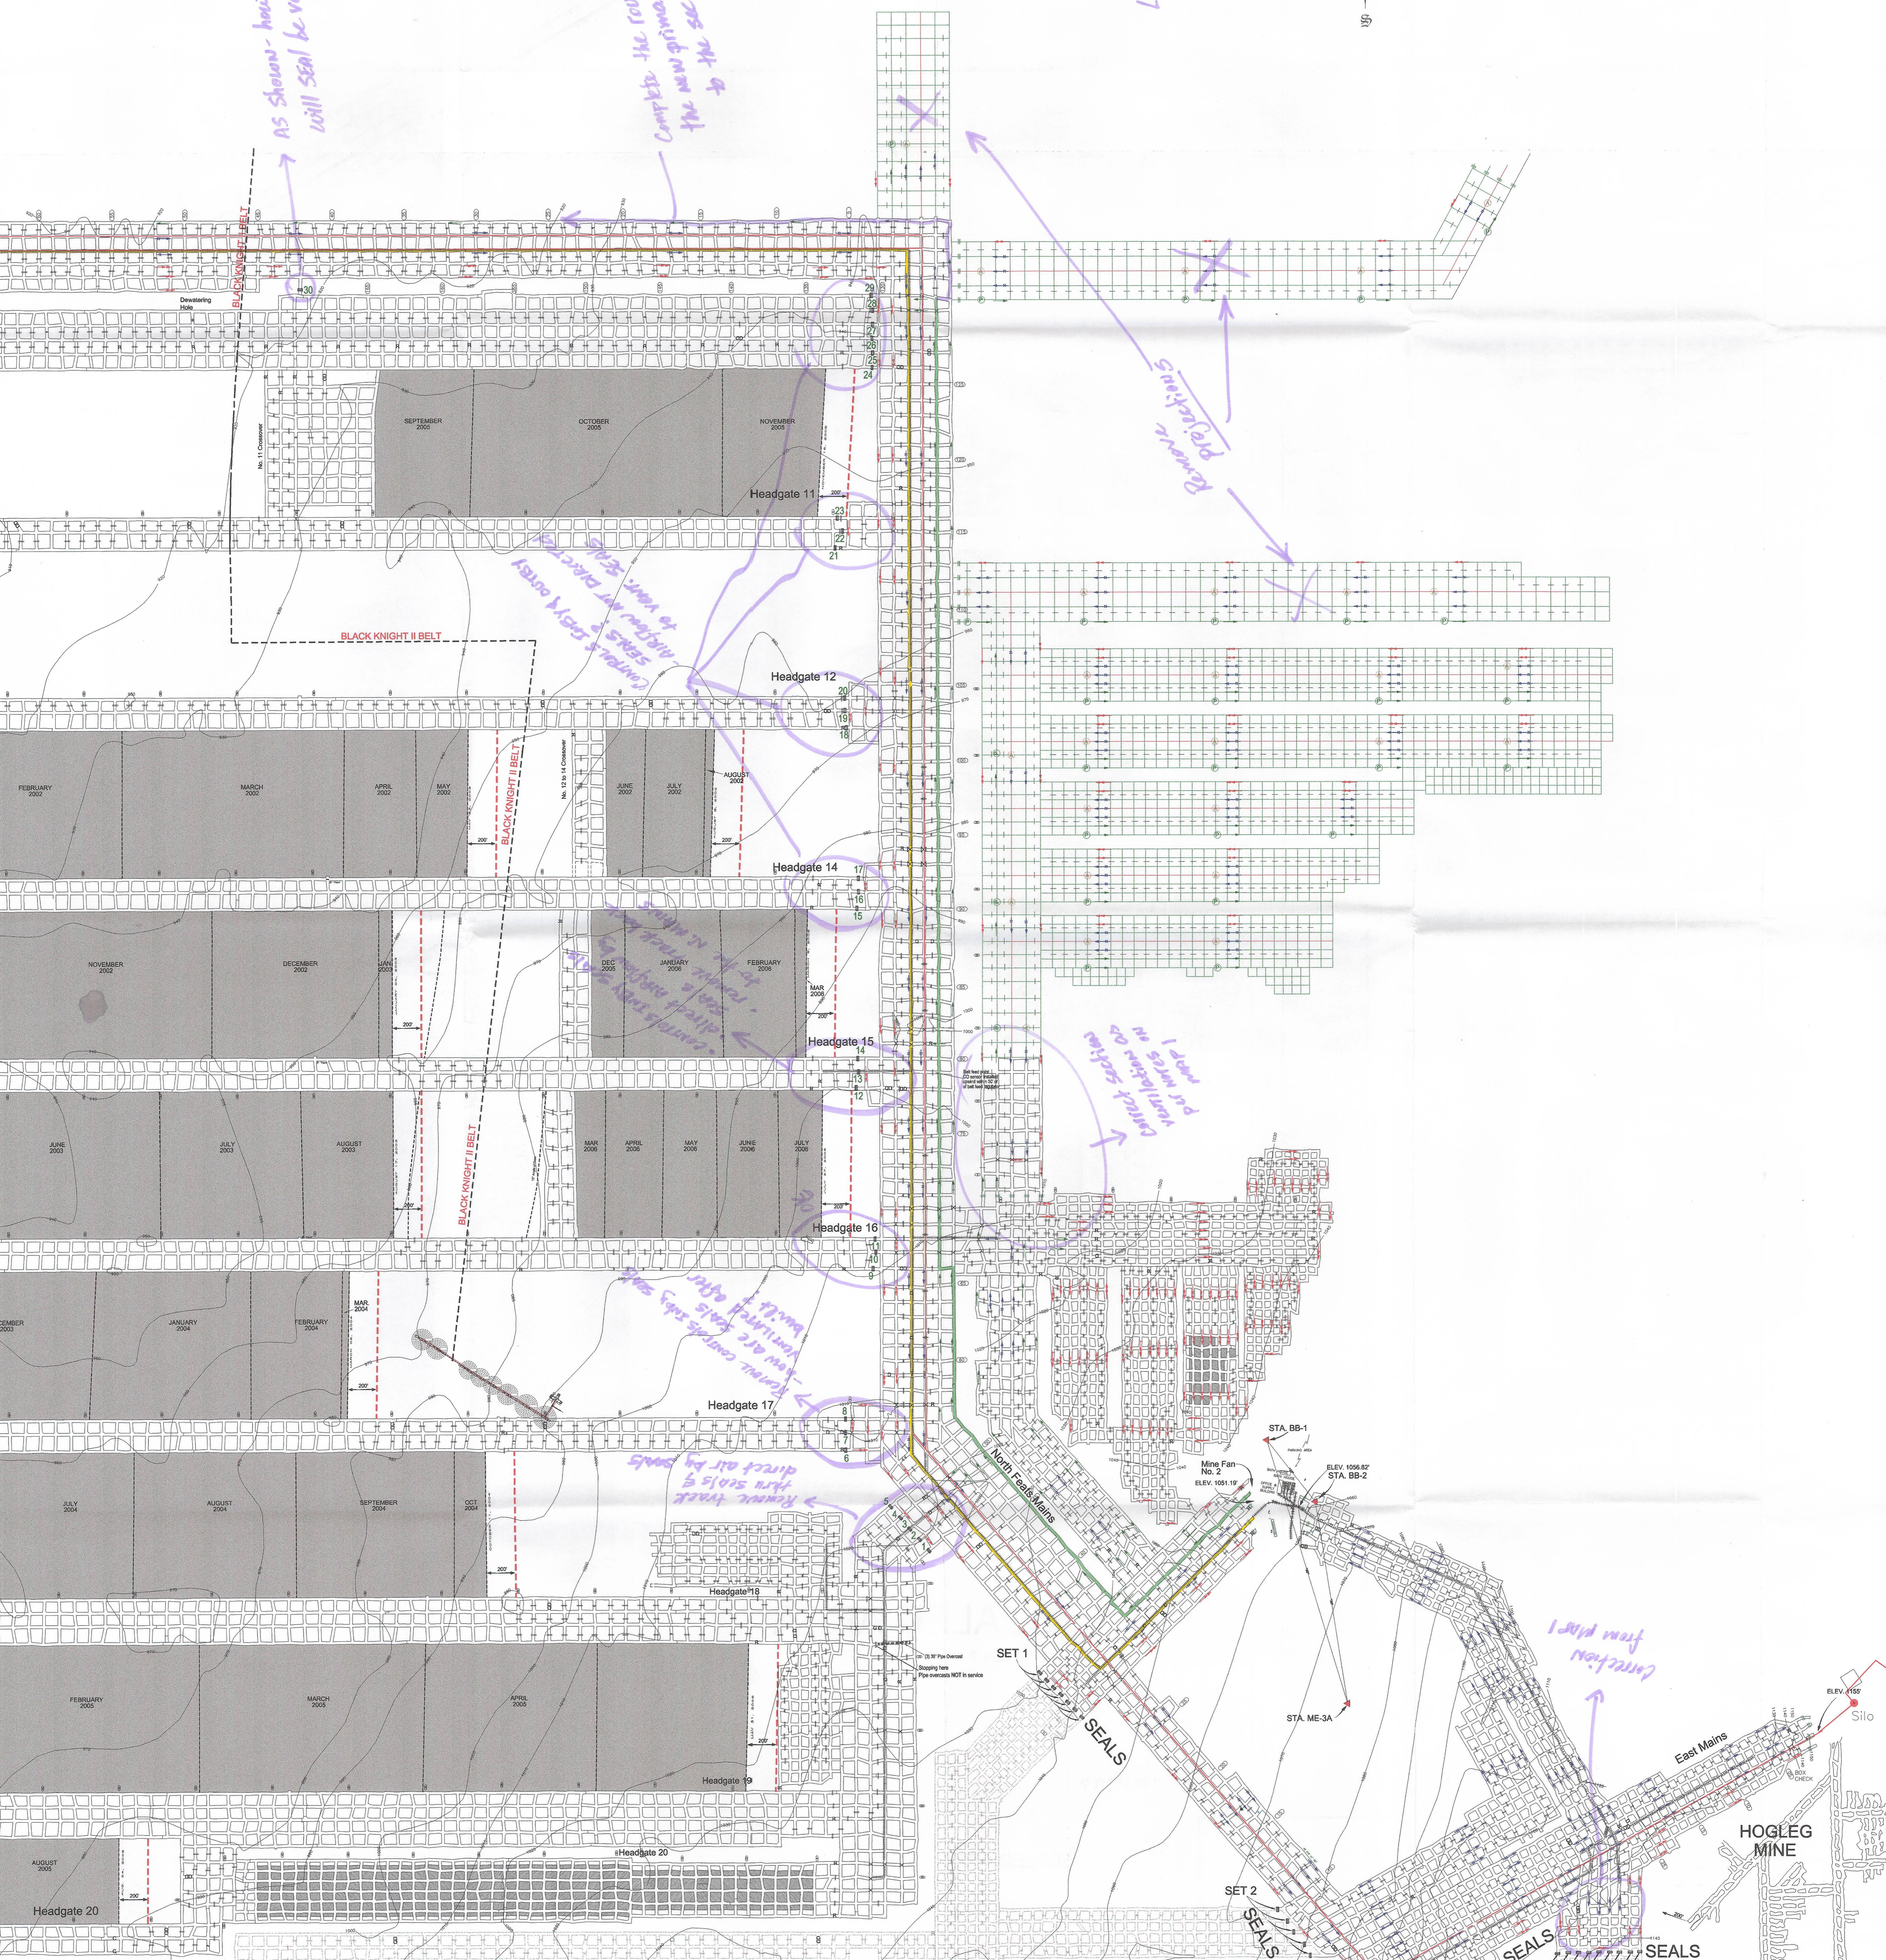

SEALED AREA

SEALED AREA

SEALED AREA