



REVISION RECEIVED  
 08/04/2008

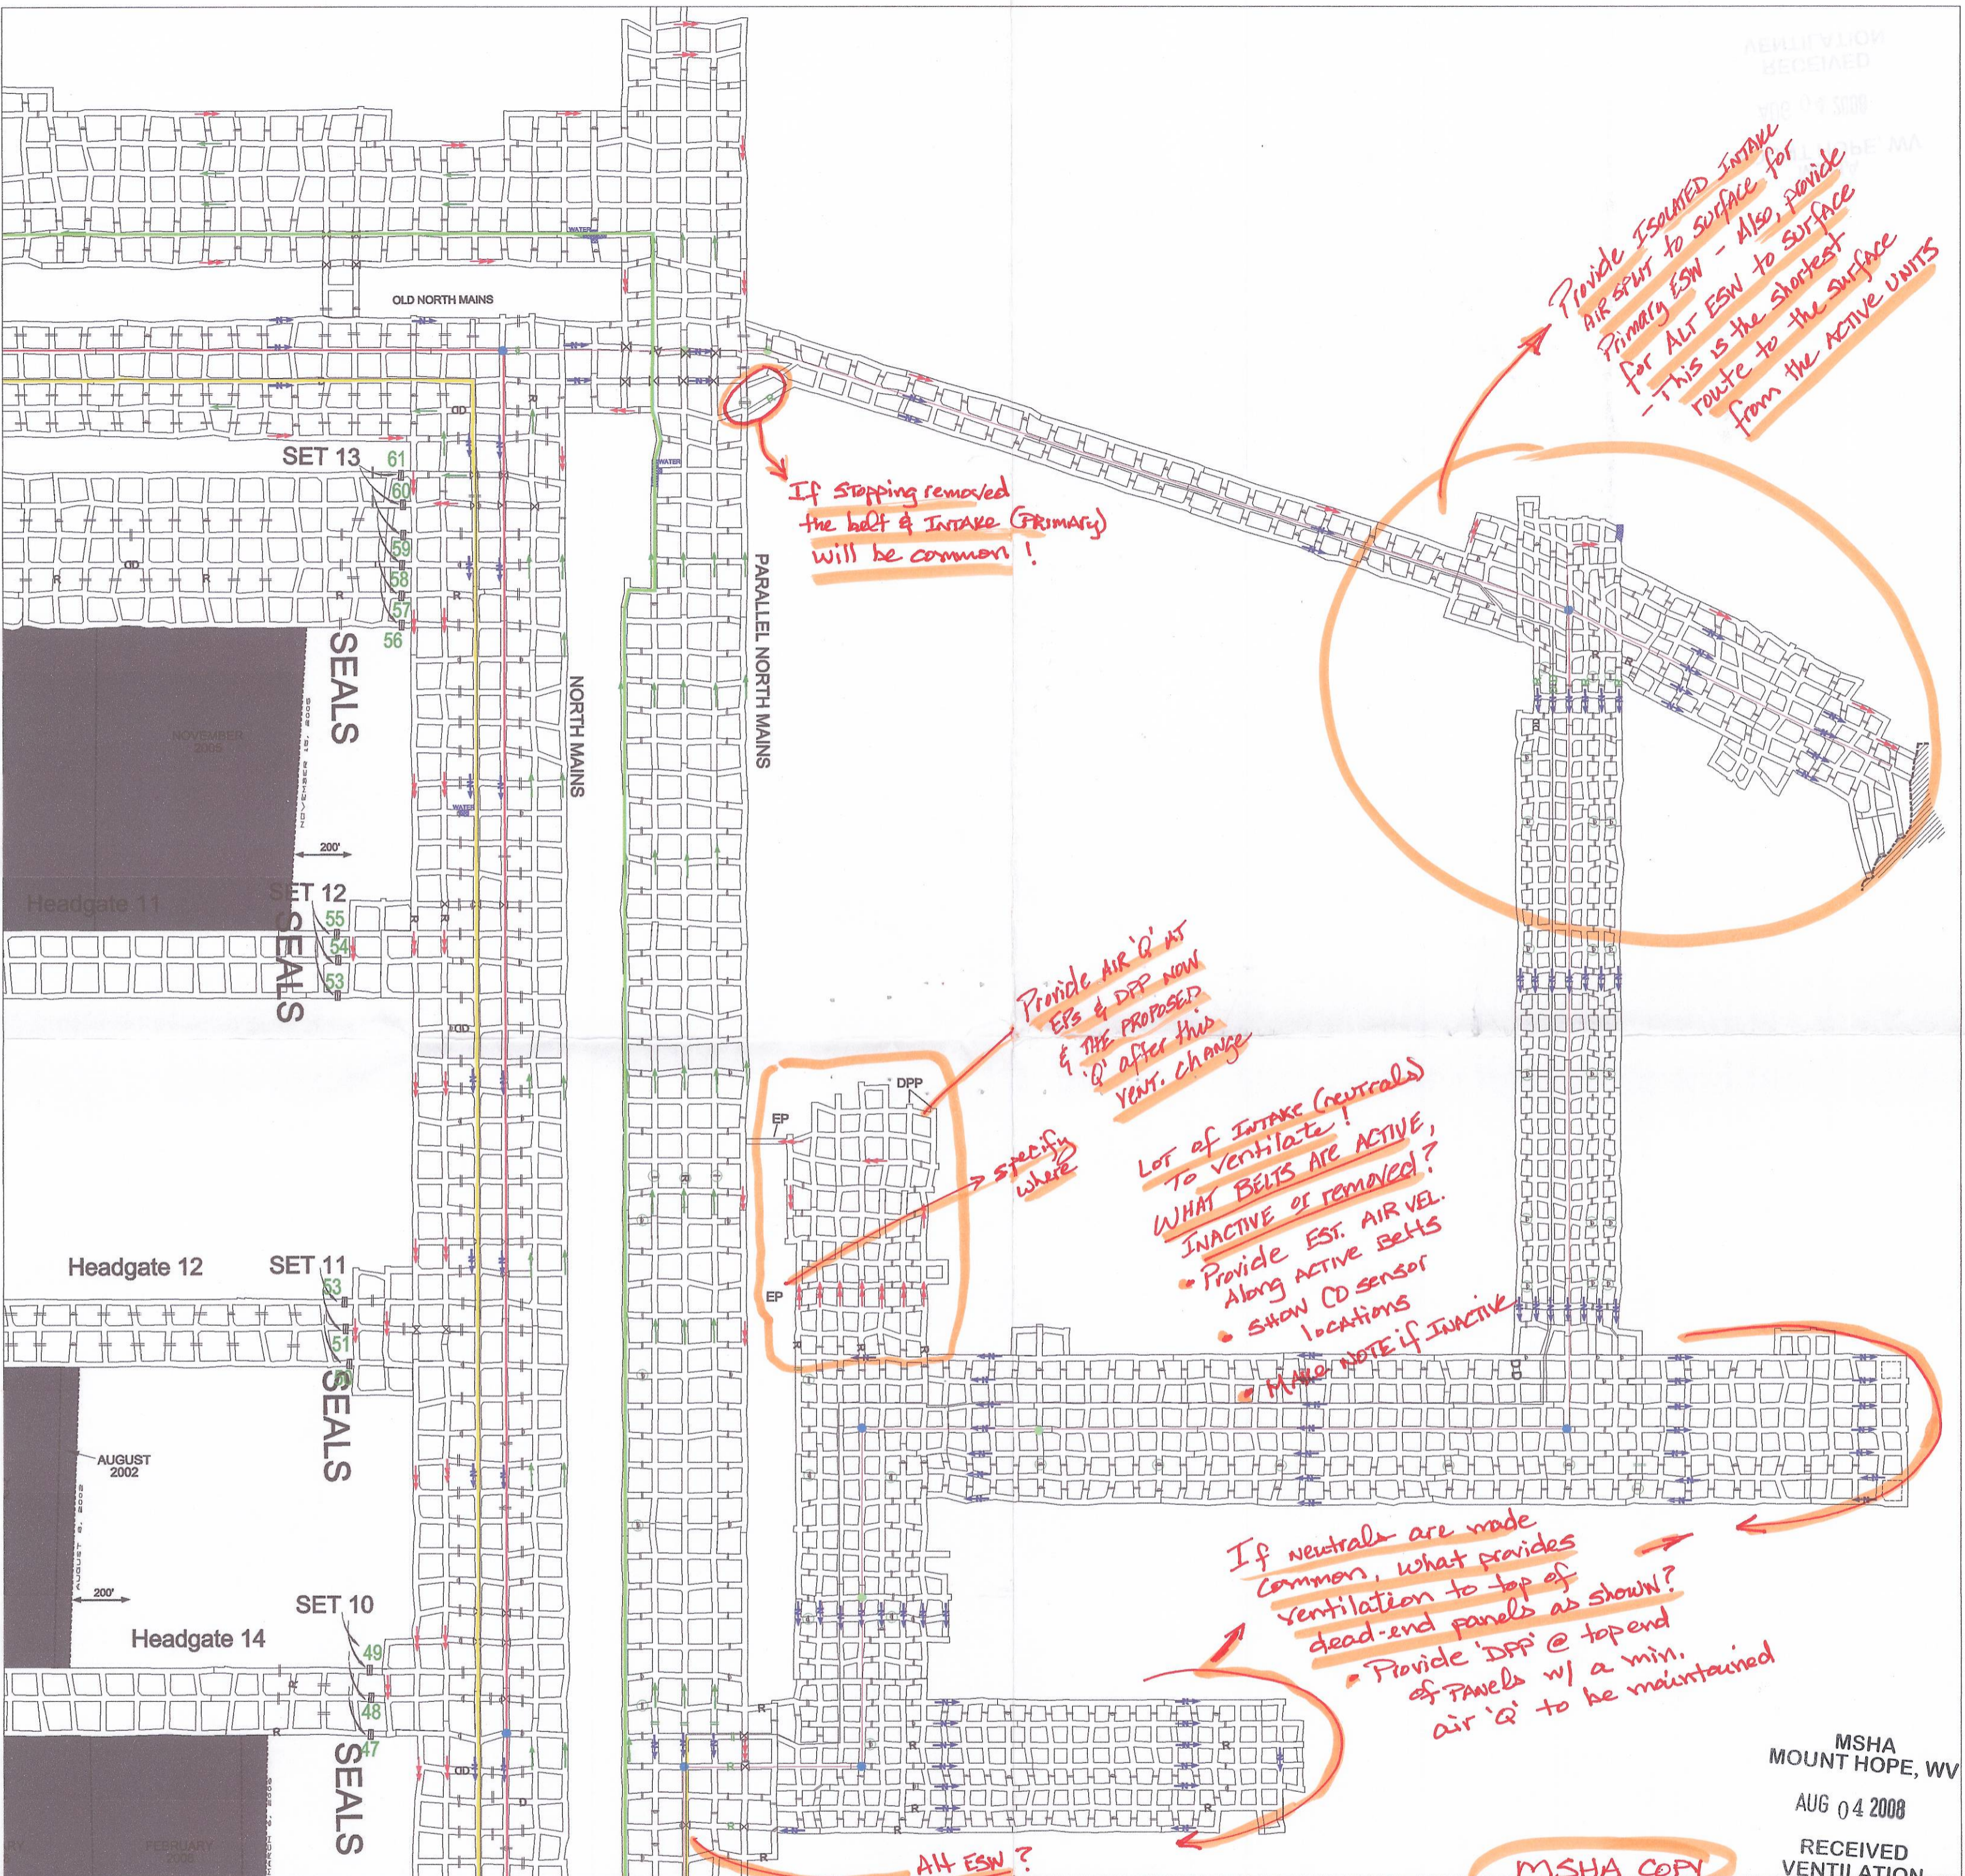

INTAKE AIR	BOX CHECK	FAN	ROADS
SECONDARY INTAKE AIR	ACTIVE OR INACTIVE GAS WELL	SEALS	ADJACENT MINING
RETURN AIR	PLUGGED GAS WELL	PROPOSED BELT HEAD	GAS LINES
PRIMARY ESCAPEWAY	PROPOSED GAS WELL	BELT HEAD	CORE HOLE
ALTERNATE ESCAPEWAY	PERMANENT STOPPINGS	OVERCAST	PROPOSED PRIMARY ESCAPEWAY
PROPOSED BELT	PROPOSED STOPPINGS	AIRLOCK DOOR	PROPOSED ALTERNATE ESCAPEWAY
EXISTING BELT	CONTROL TO BE REMOVED	REGULATOR	
PROPERTY LINES	AUGER AREA	PROPOSED REGULATOR	
200' TEST DRILL LINE	CHECK CURTAIN	COAL CONTOURS	
100' COVER BOUNDARY	PROPOSED SEALS	WATER	
APPROVED MINE LIMITS	RAILROAD	STREAM	
TRACK	POWER LINES	INTERMITTENT STREAM	
MAN DOOR		PERMANENT CONTROL MONUMENTS	

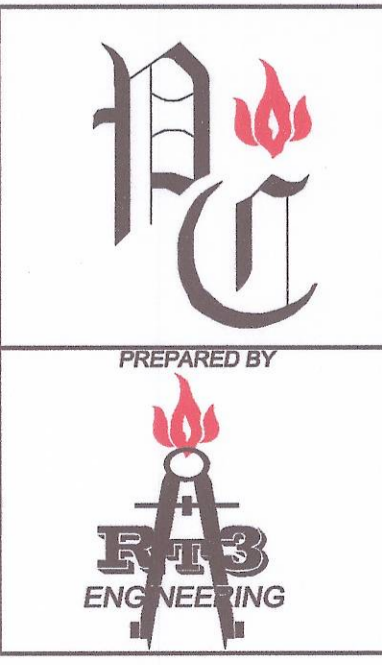

MSHA MOUNT HOPE, WV  
 AUG 04 2008  
 RECEIVED VENTILATION  
 MSHA COPY

PERFORMANCE COAL COMPANY  
 P.O. BOX 69, NAOMA, WV 25140  
**UPPER BIG BRANCH MINE**  
 M.S.H.A. ID No. 46-08436 STATE ID No. U-3042-92  
 Date: 08-01-08 SCALE: 1"=400' DWG No. 1 of 1  
 DRAWN BY: Rt. 3 Staff CHECKED BY: MW

# Ventilation Revision