


W-WEIR

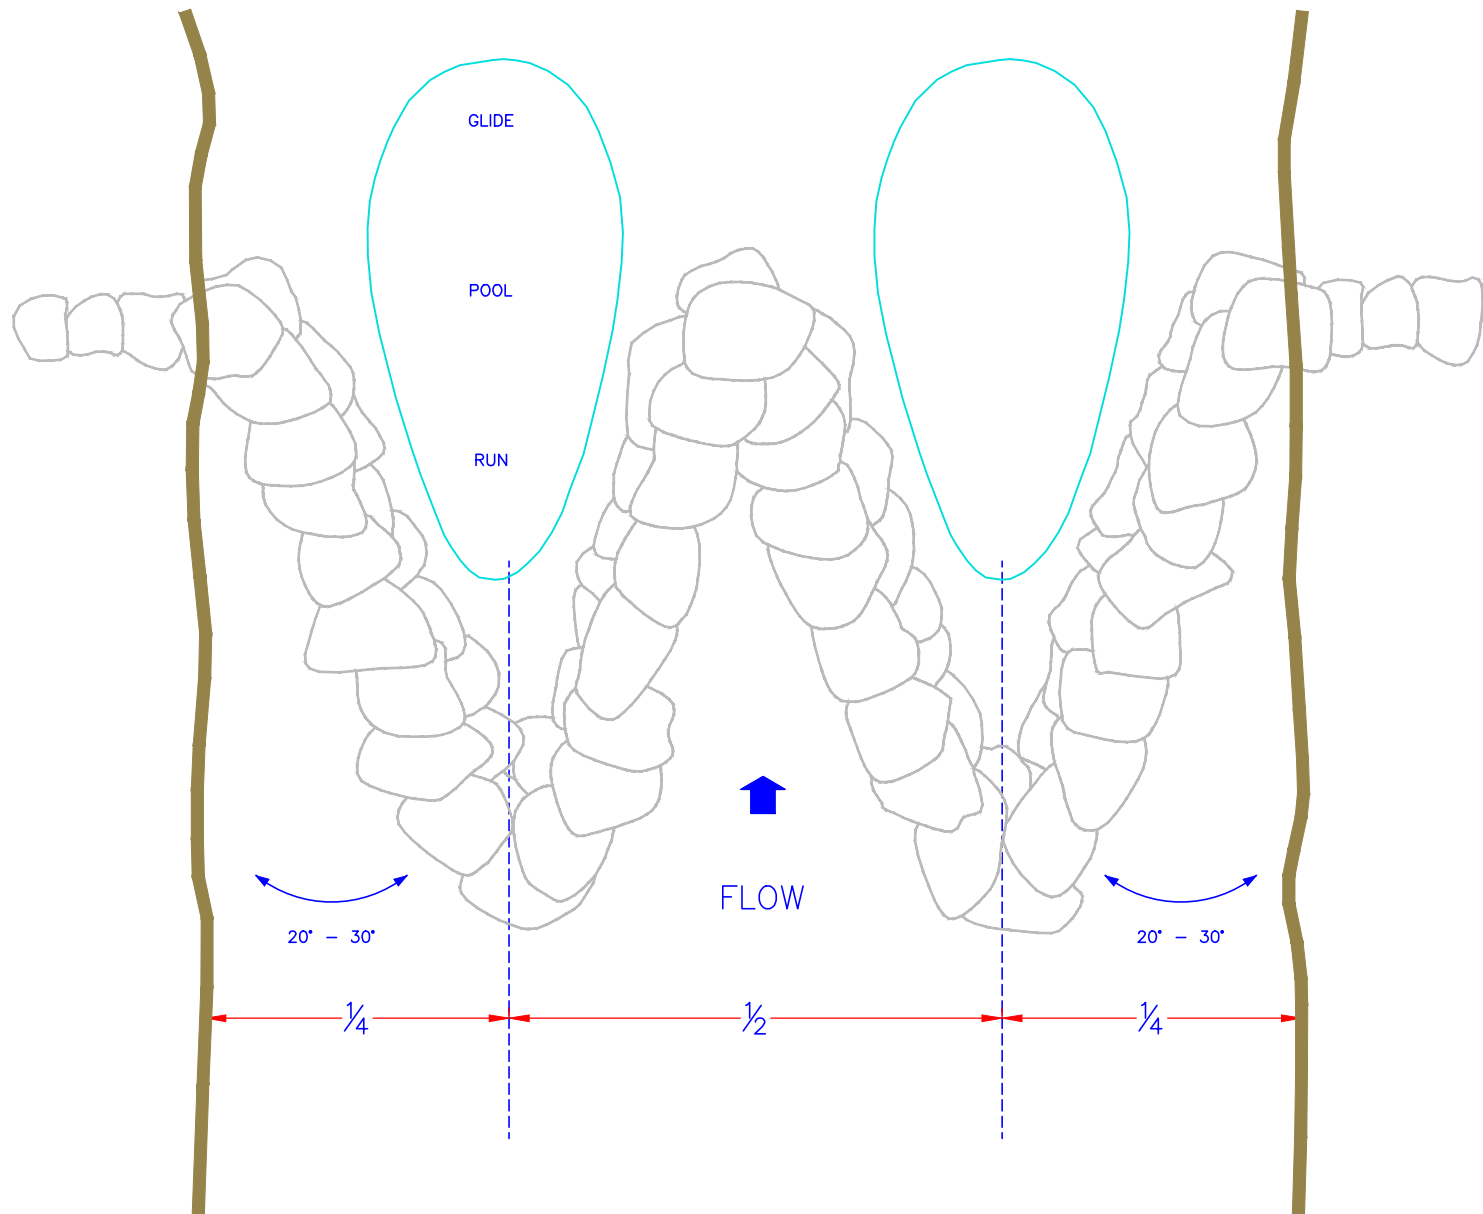

PLAN VIEW