


BANKFULL BENCH: TOE WOOD SOD MAT

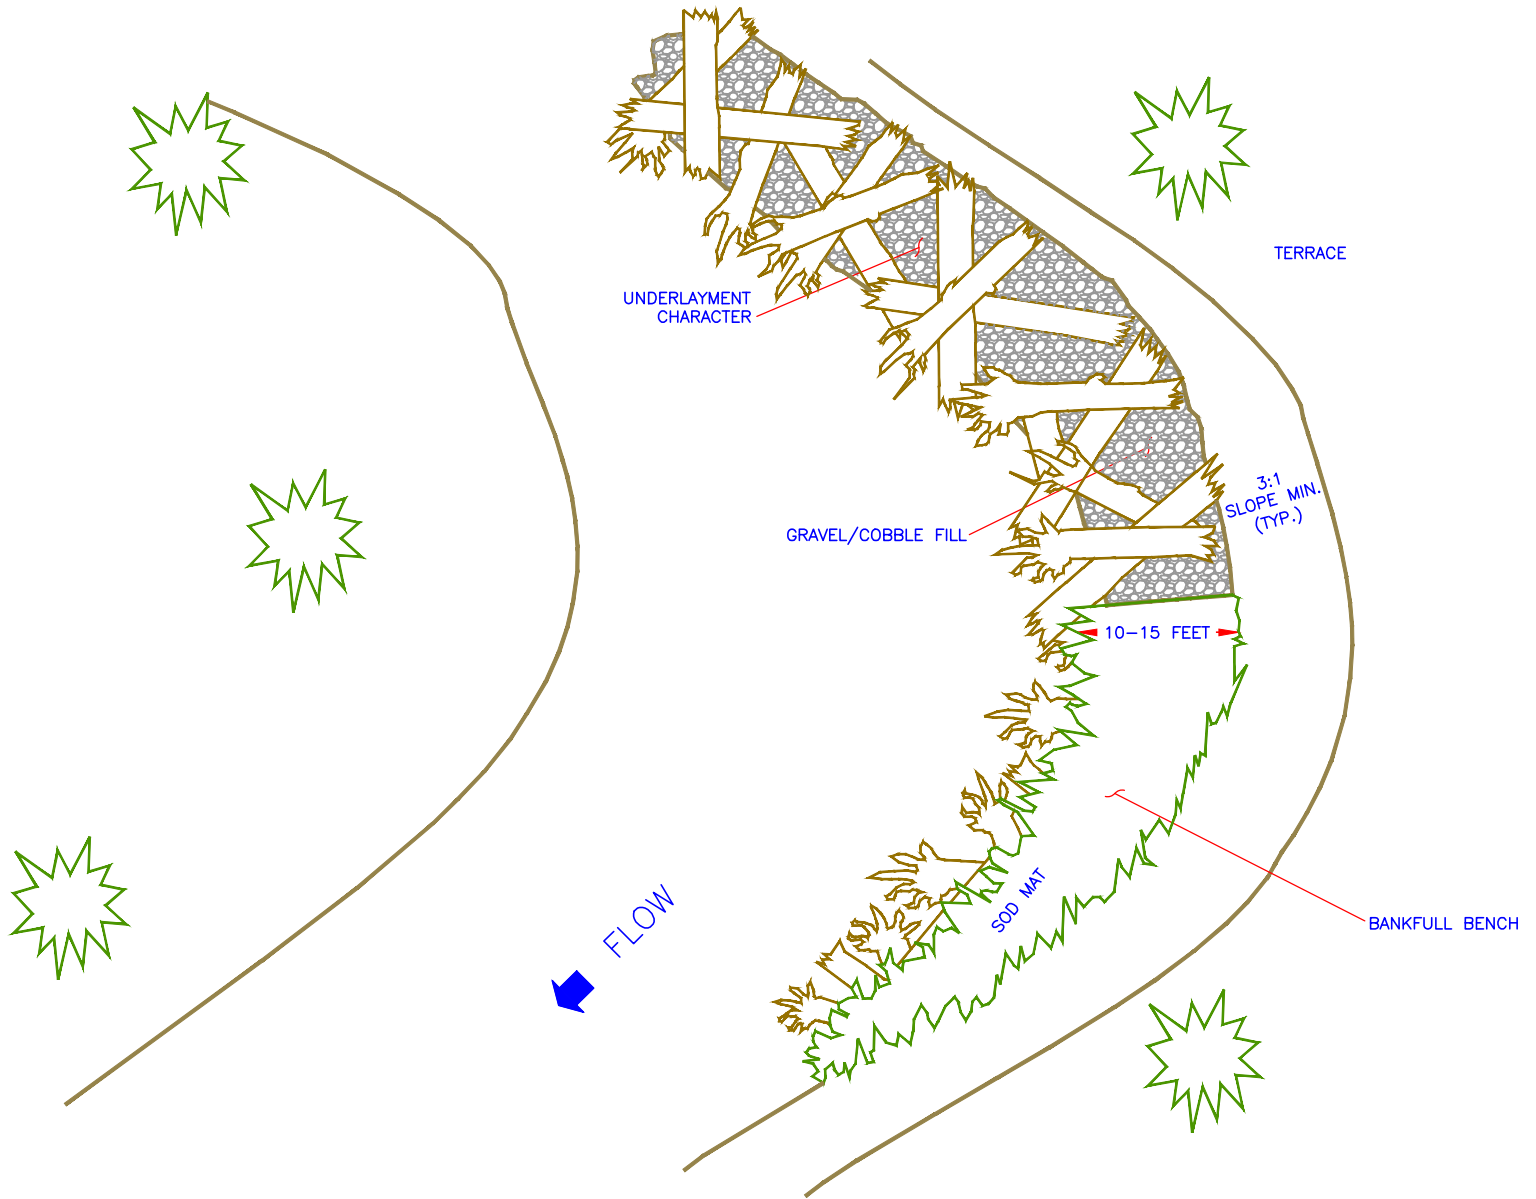

PLAN VIEW