


BANKFULL BENCH: TOE LOG SOD MAT

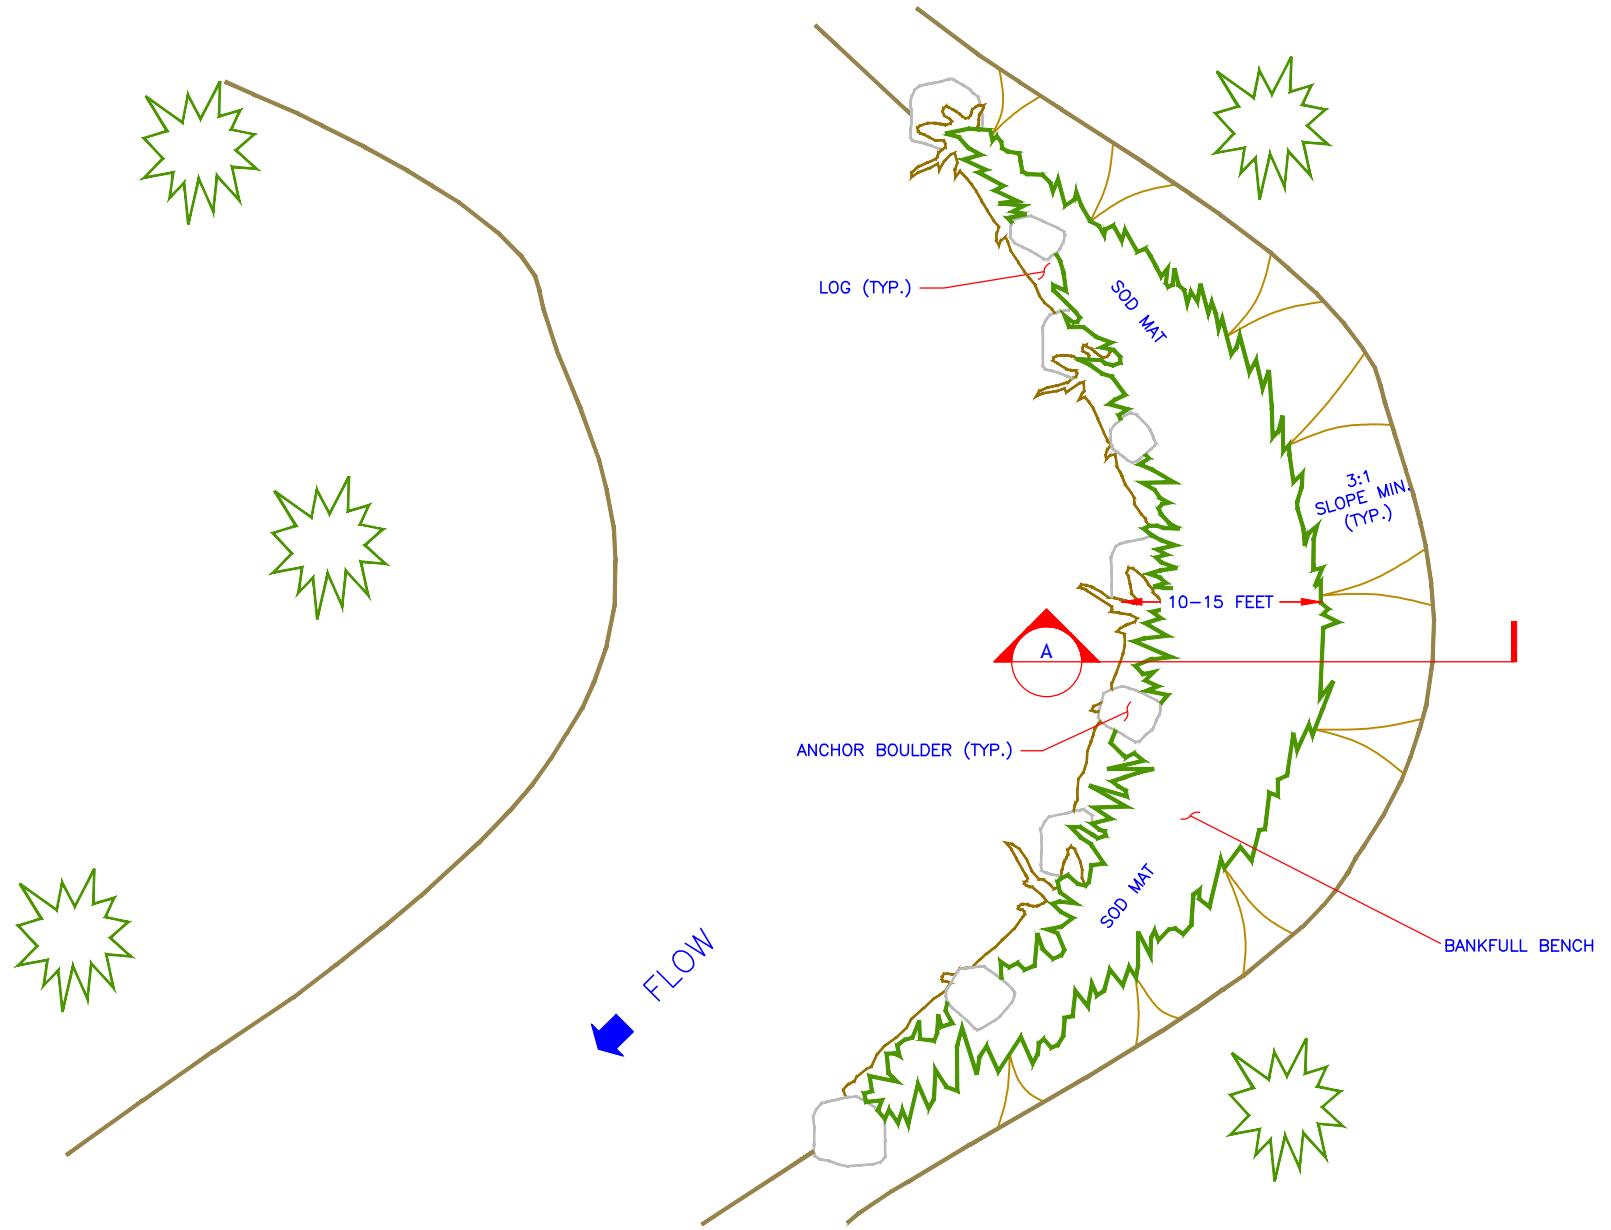

PLAN VIEW