


# PA 62 - SURVEY AREA 'A'



Note: January Survey was performed before the contractor was finished pumping in this area.

All surveys shown are referenced to NAVD88 Elevation.

- January Survey
- April Survey
- July Survey
- Existing Ground Surface

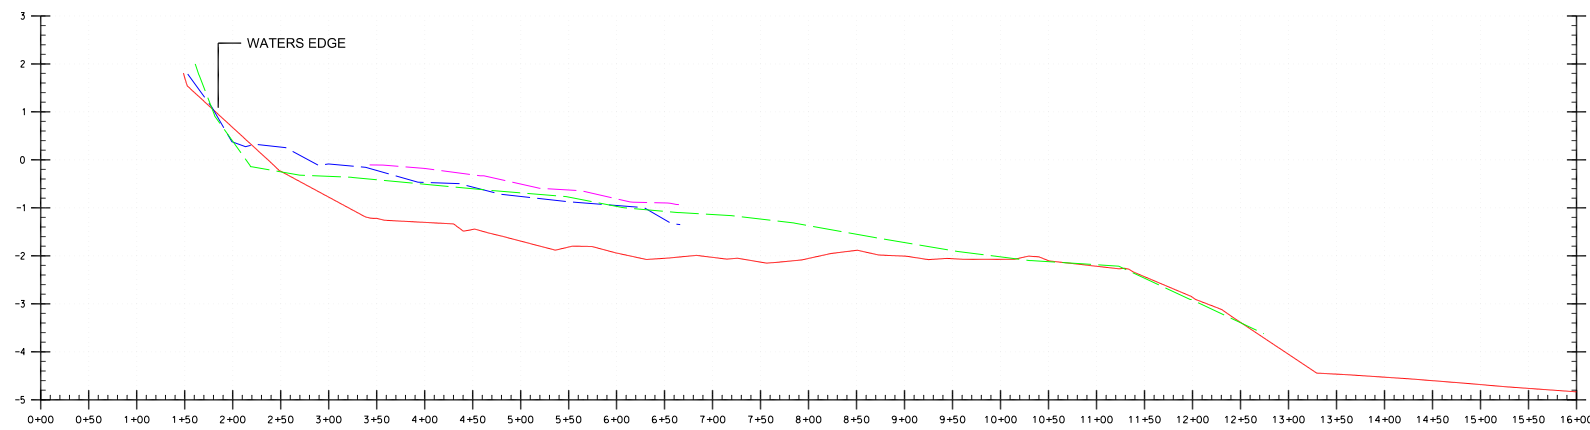

CROSS-SECTION

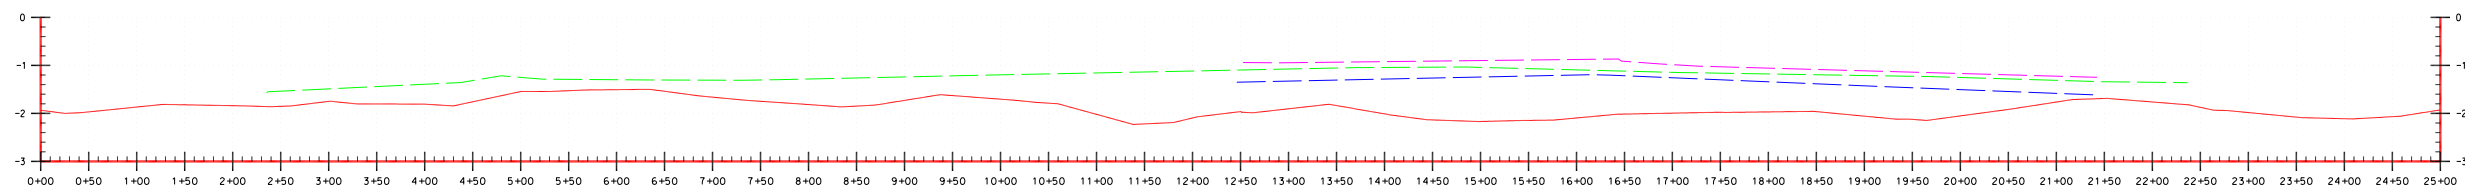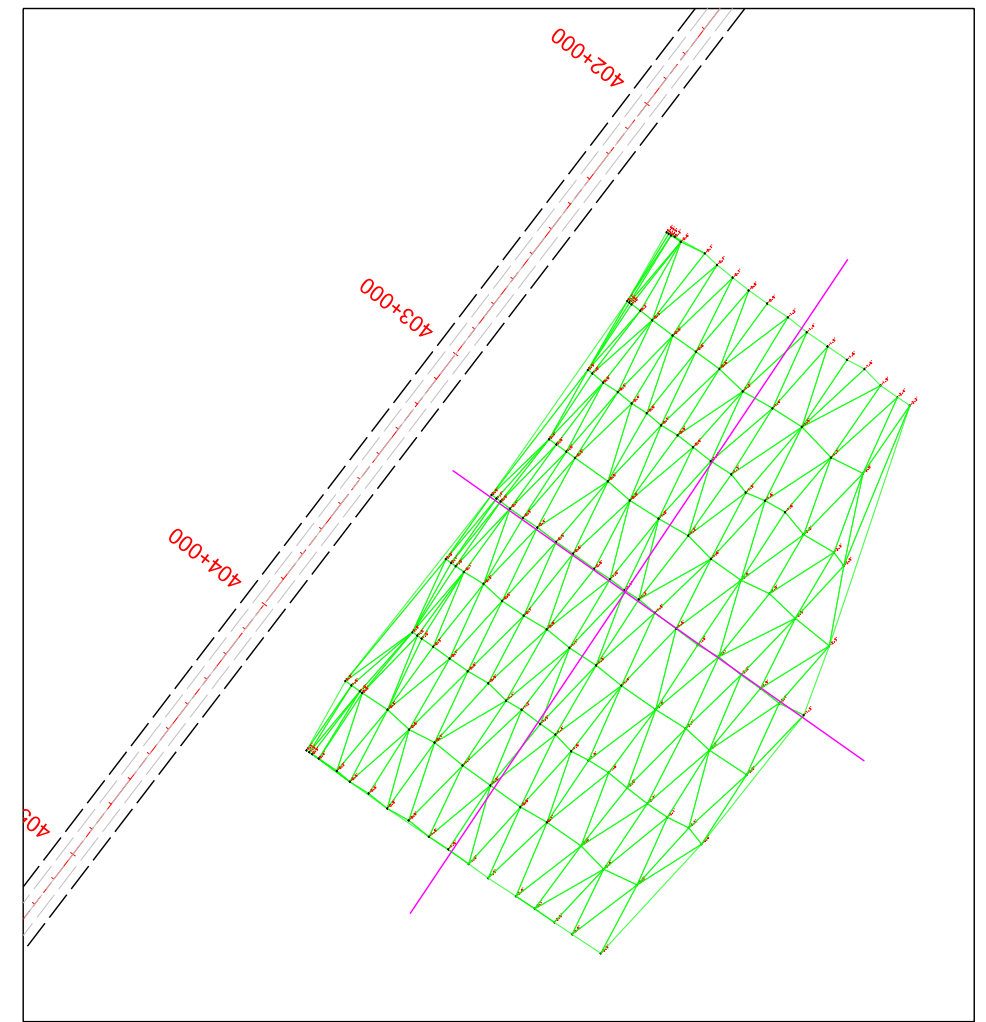


PROFILE


# PA 62 - SURVEY AREA 'B'

- January Survey
- April Survey
- July Survey
- Existing Ground Surface


Note: All surveys shown are referenced to NAVD88 Elevation.

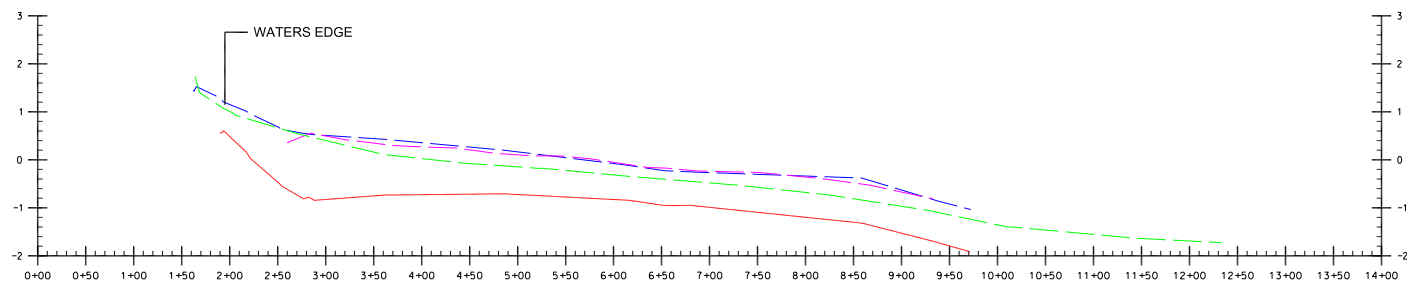

CROSS-SECTION

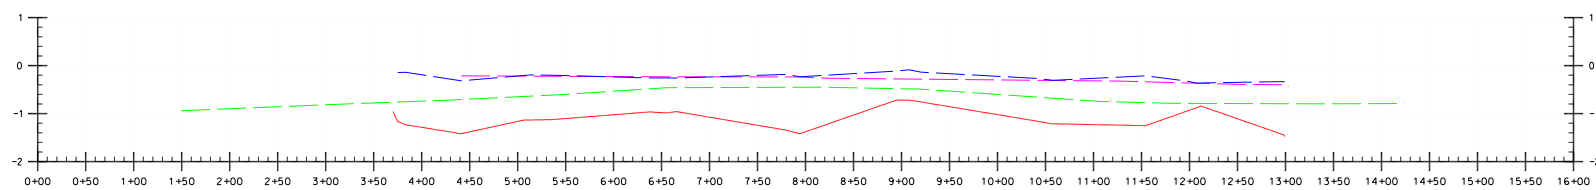




PROFILE

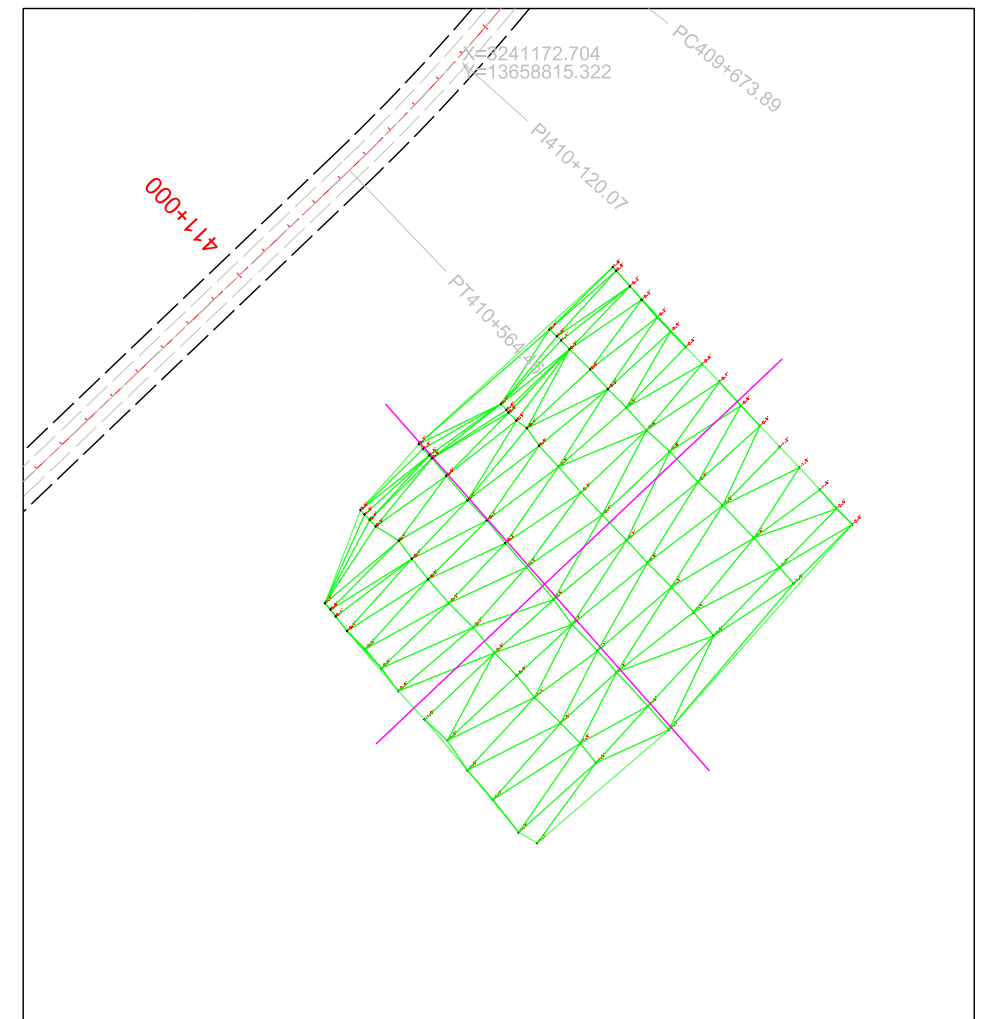

# PA 63 - SURVEY AREA 'C'

- January Survey
- April Survey
- July Survey
- Existing Ground Surface


Note: All surveys shown are referenced to NAVD88 Elevation.

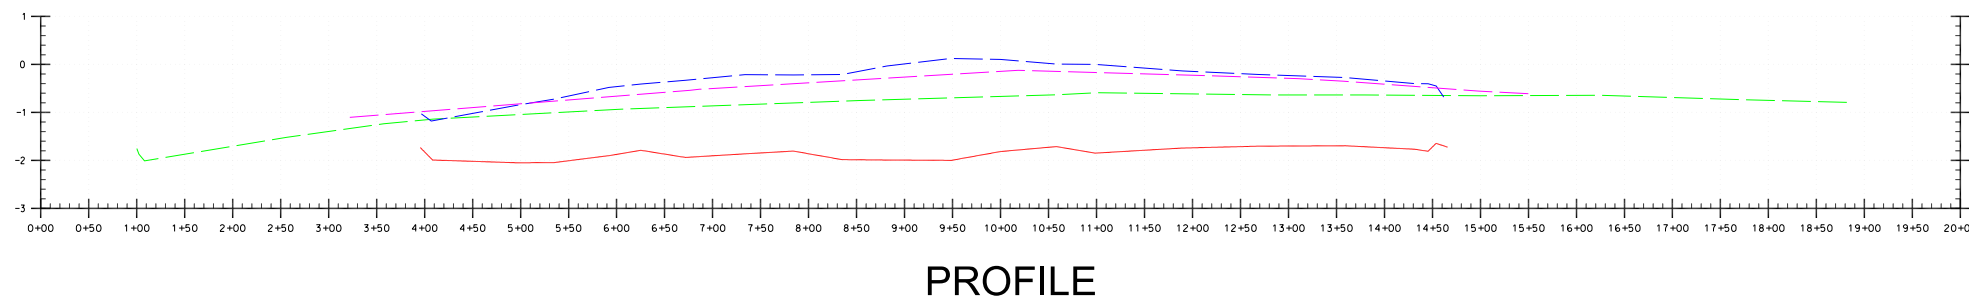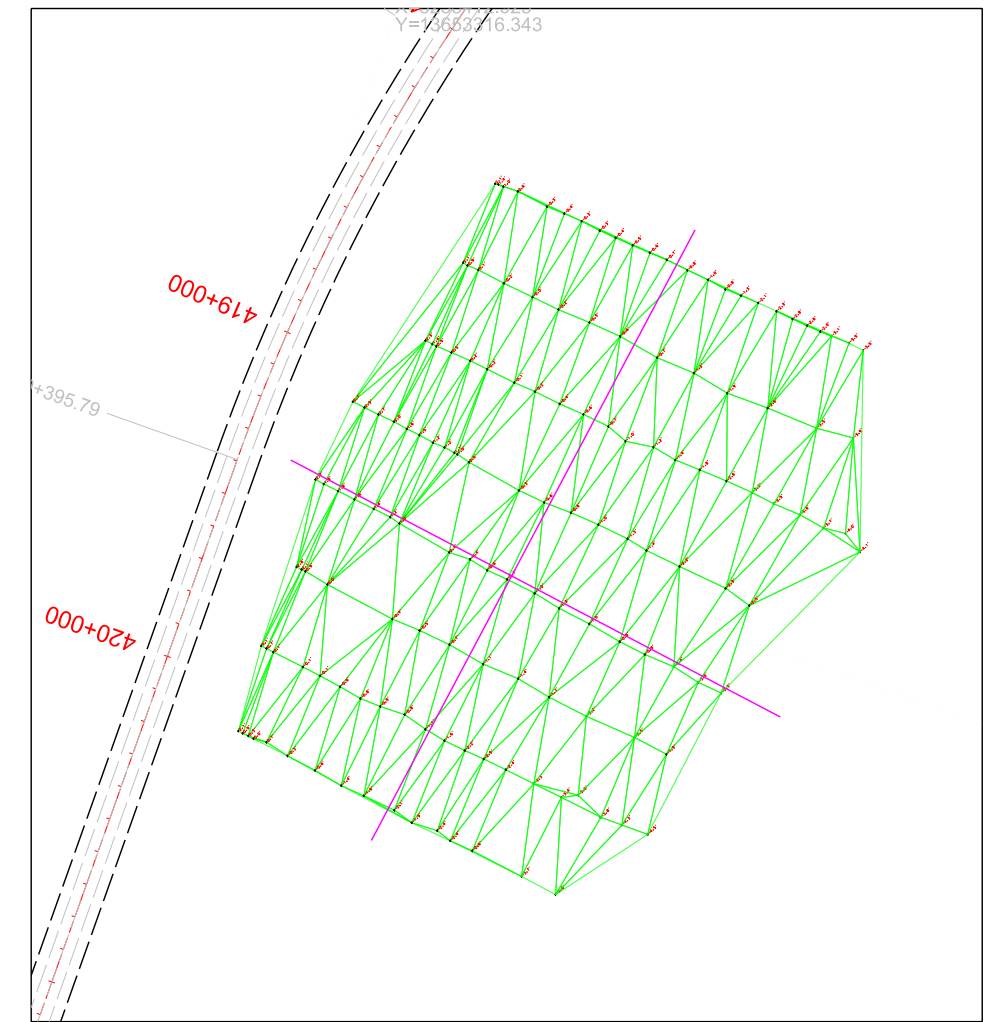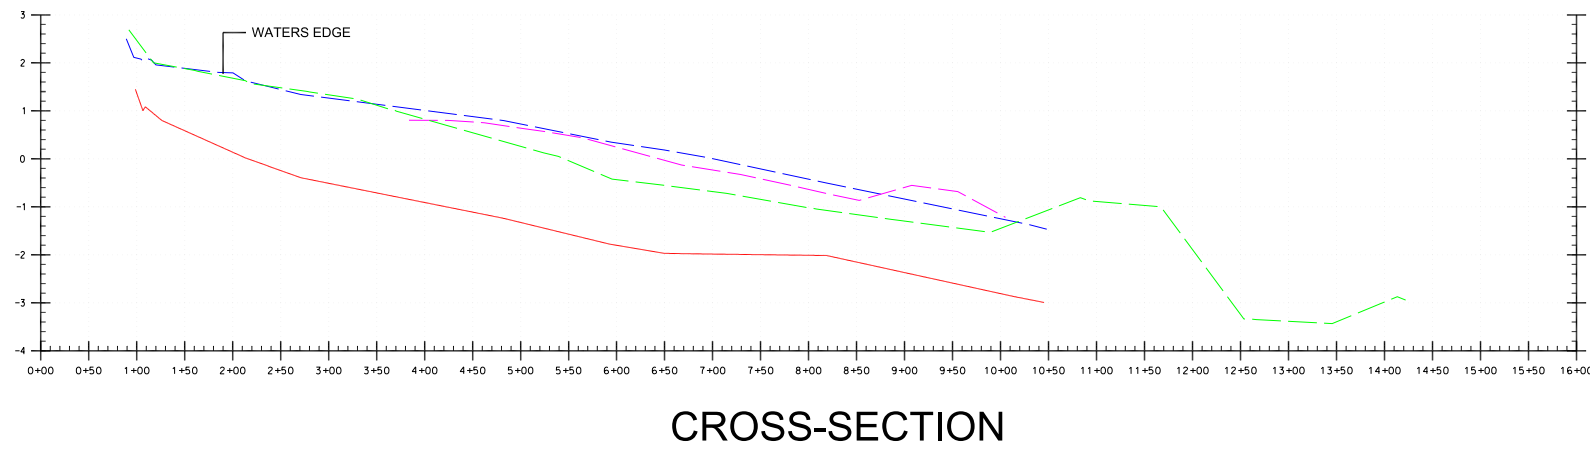


# PA 63 - SURVEY AREA 'D'

- January Survey
- April Survey
- July Survey
- Existing Ground Surface


Note: All surveys shown are referenced to NAVD88 Elevation.

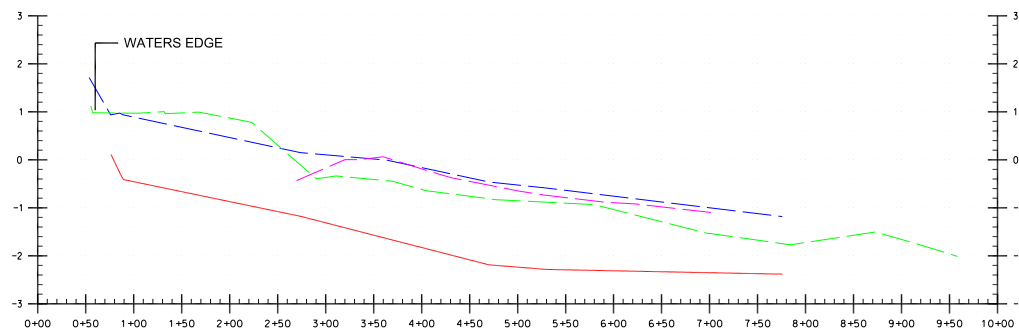

CROSS-SECTION

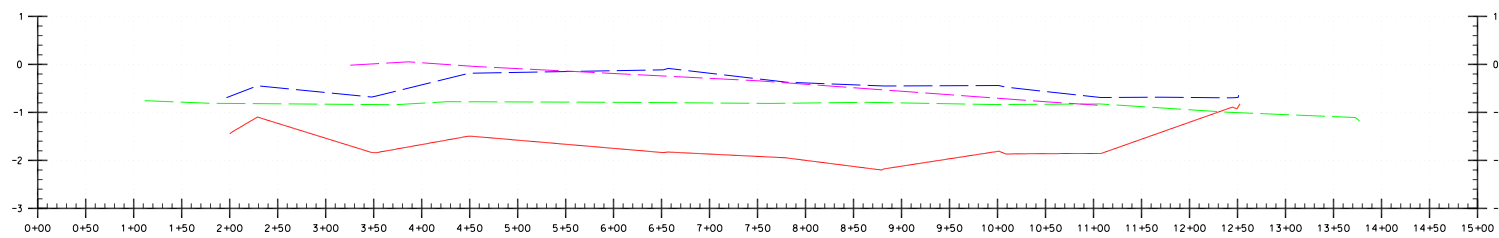



PROFILE

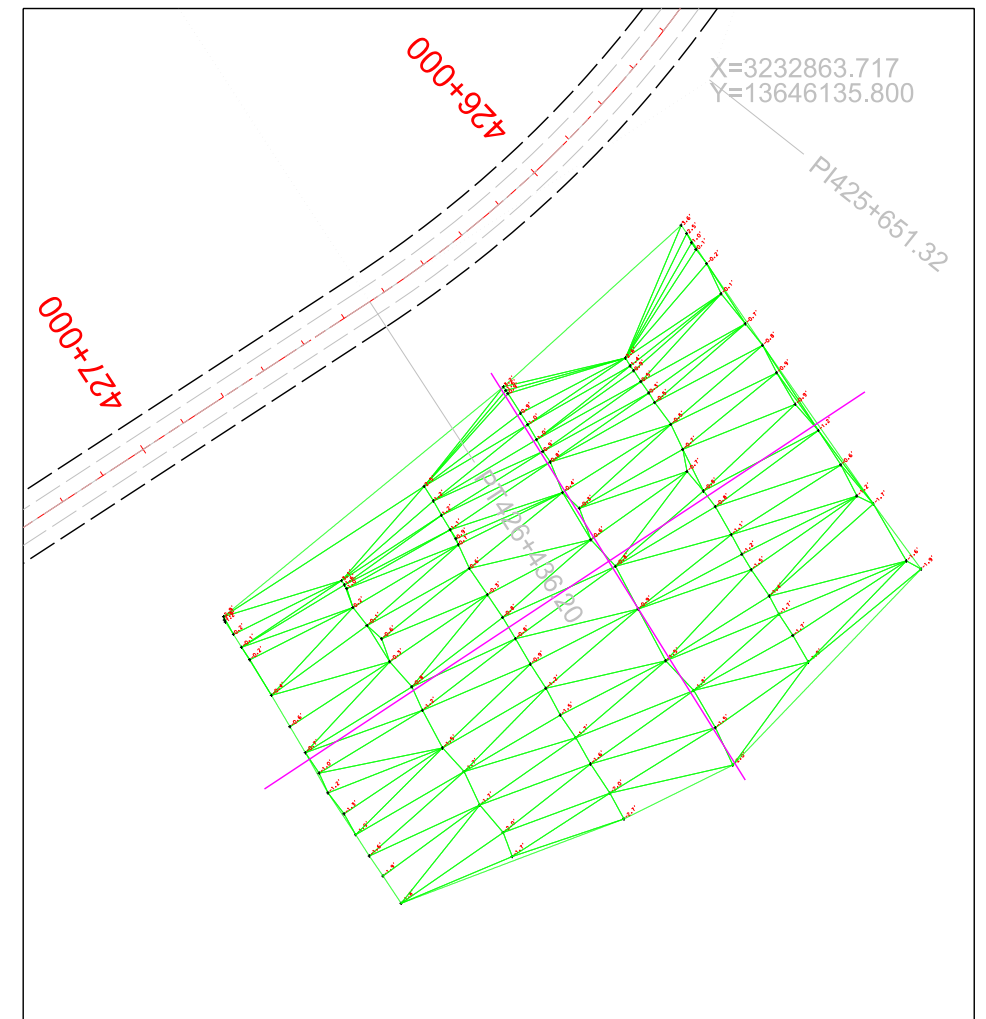


# PA 63 - SURVEY AREA 'E'

- January Survey
- April Survey
- July Survey
- Existing Ground Surface

Note: All surveys shown are referenced to NAVD88 Elevation.

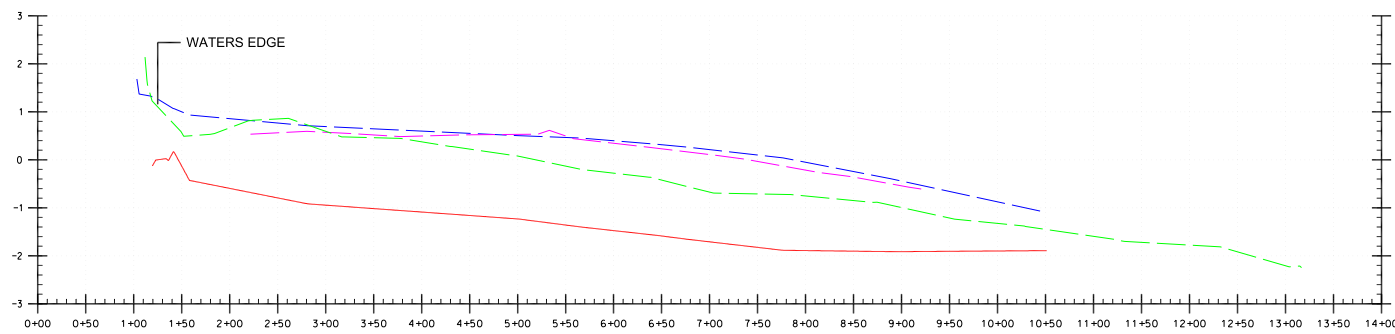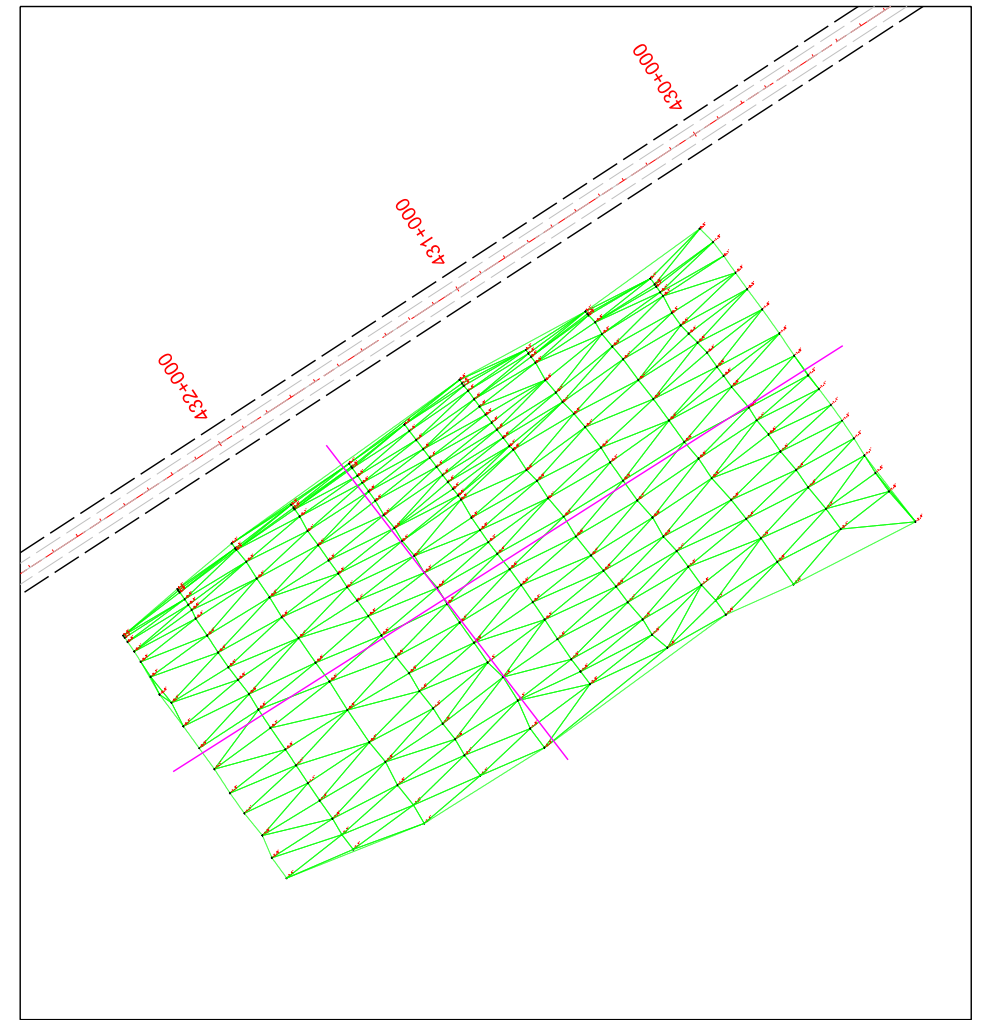

CROSS-SECTION

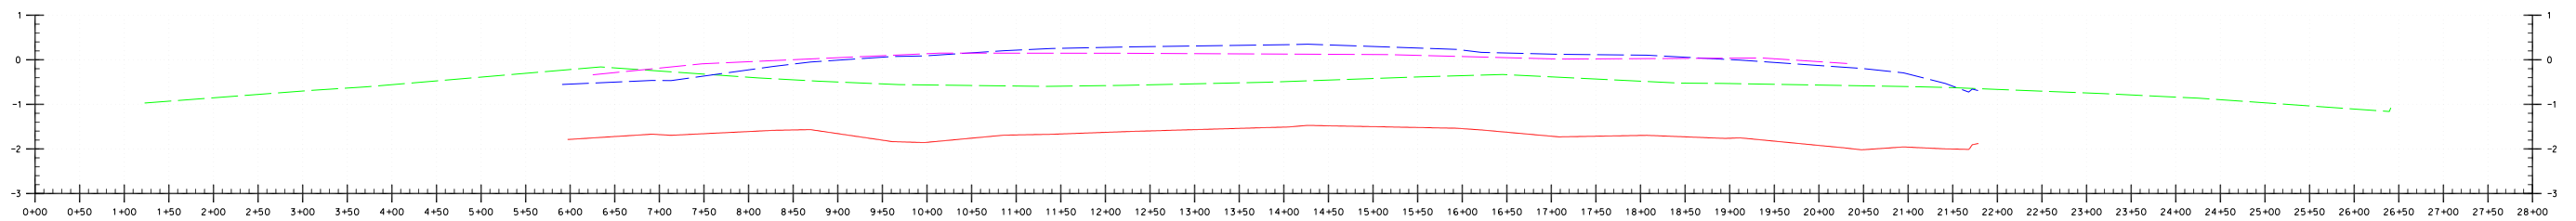

PROFILE