


- NOTES:
- HORIZONTAL DATUM IS NAD27, PROJECTION IS WASHINGTON STATE PLANE SOUTH, VERTICAL DATUM IS NGVD29. ALL UNITS ARE IN U.S. SURVEY FEET.
  - CHANNEL DEPTH IS DESIGNED AT 14 FEET BELOW MINIMUM OPERATING POOL ELEVATION OF 733 FEET. THE DATA REPRESENTED IN RED INDICATES MATERIAL BUILD-UP ABOVE THE DESIGNED CHANNEL DEPTH.

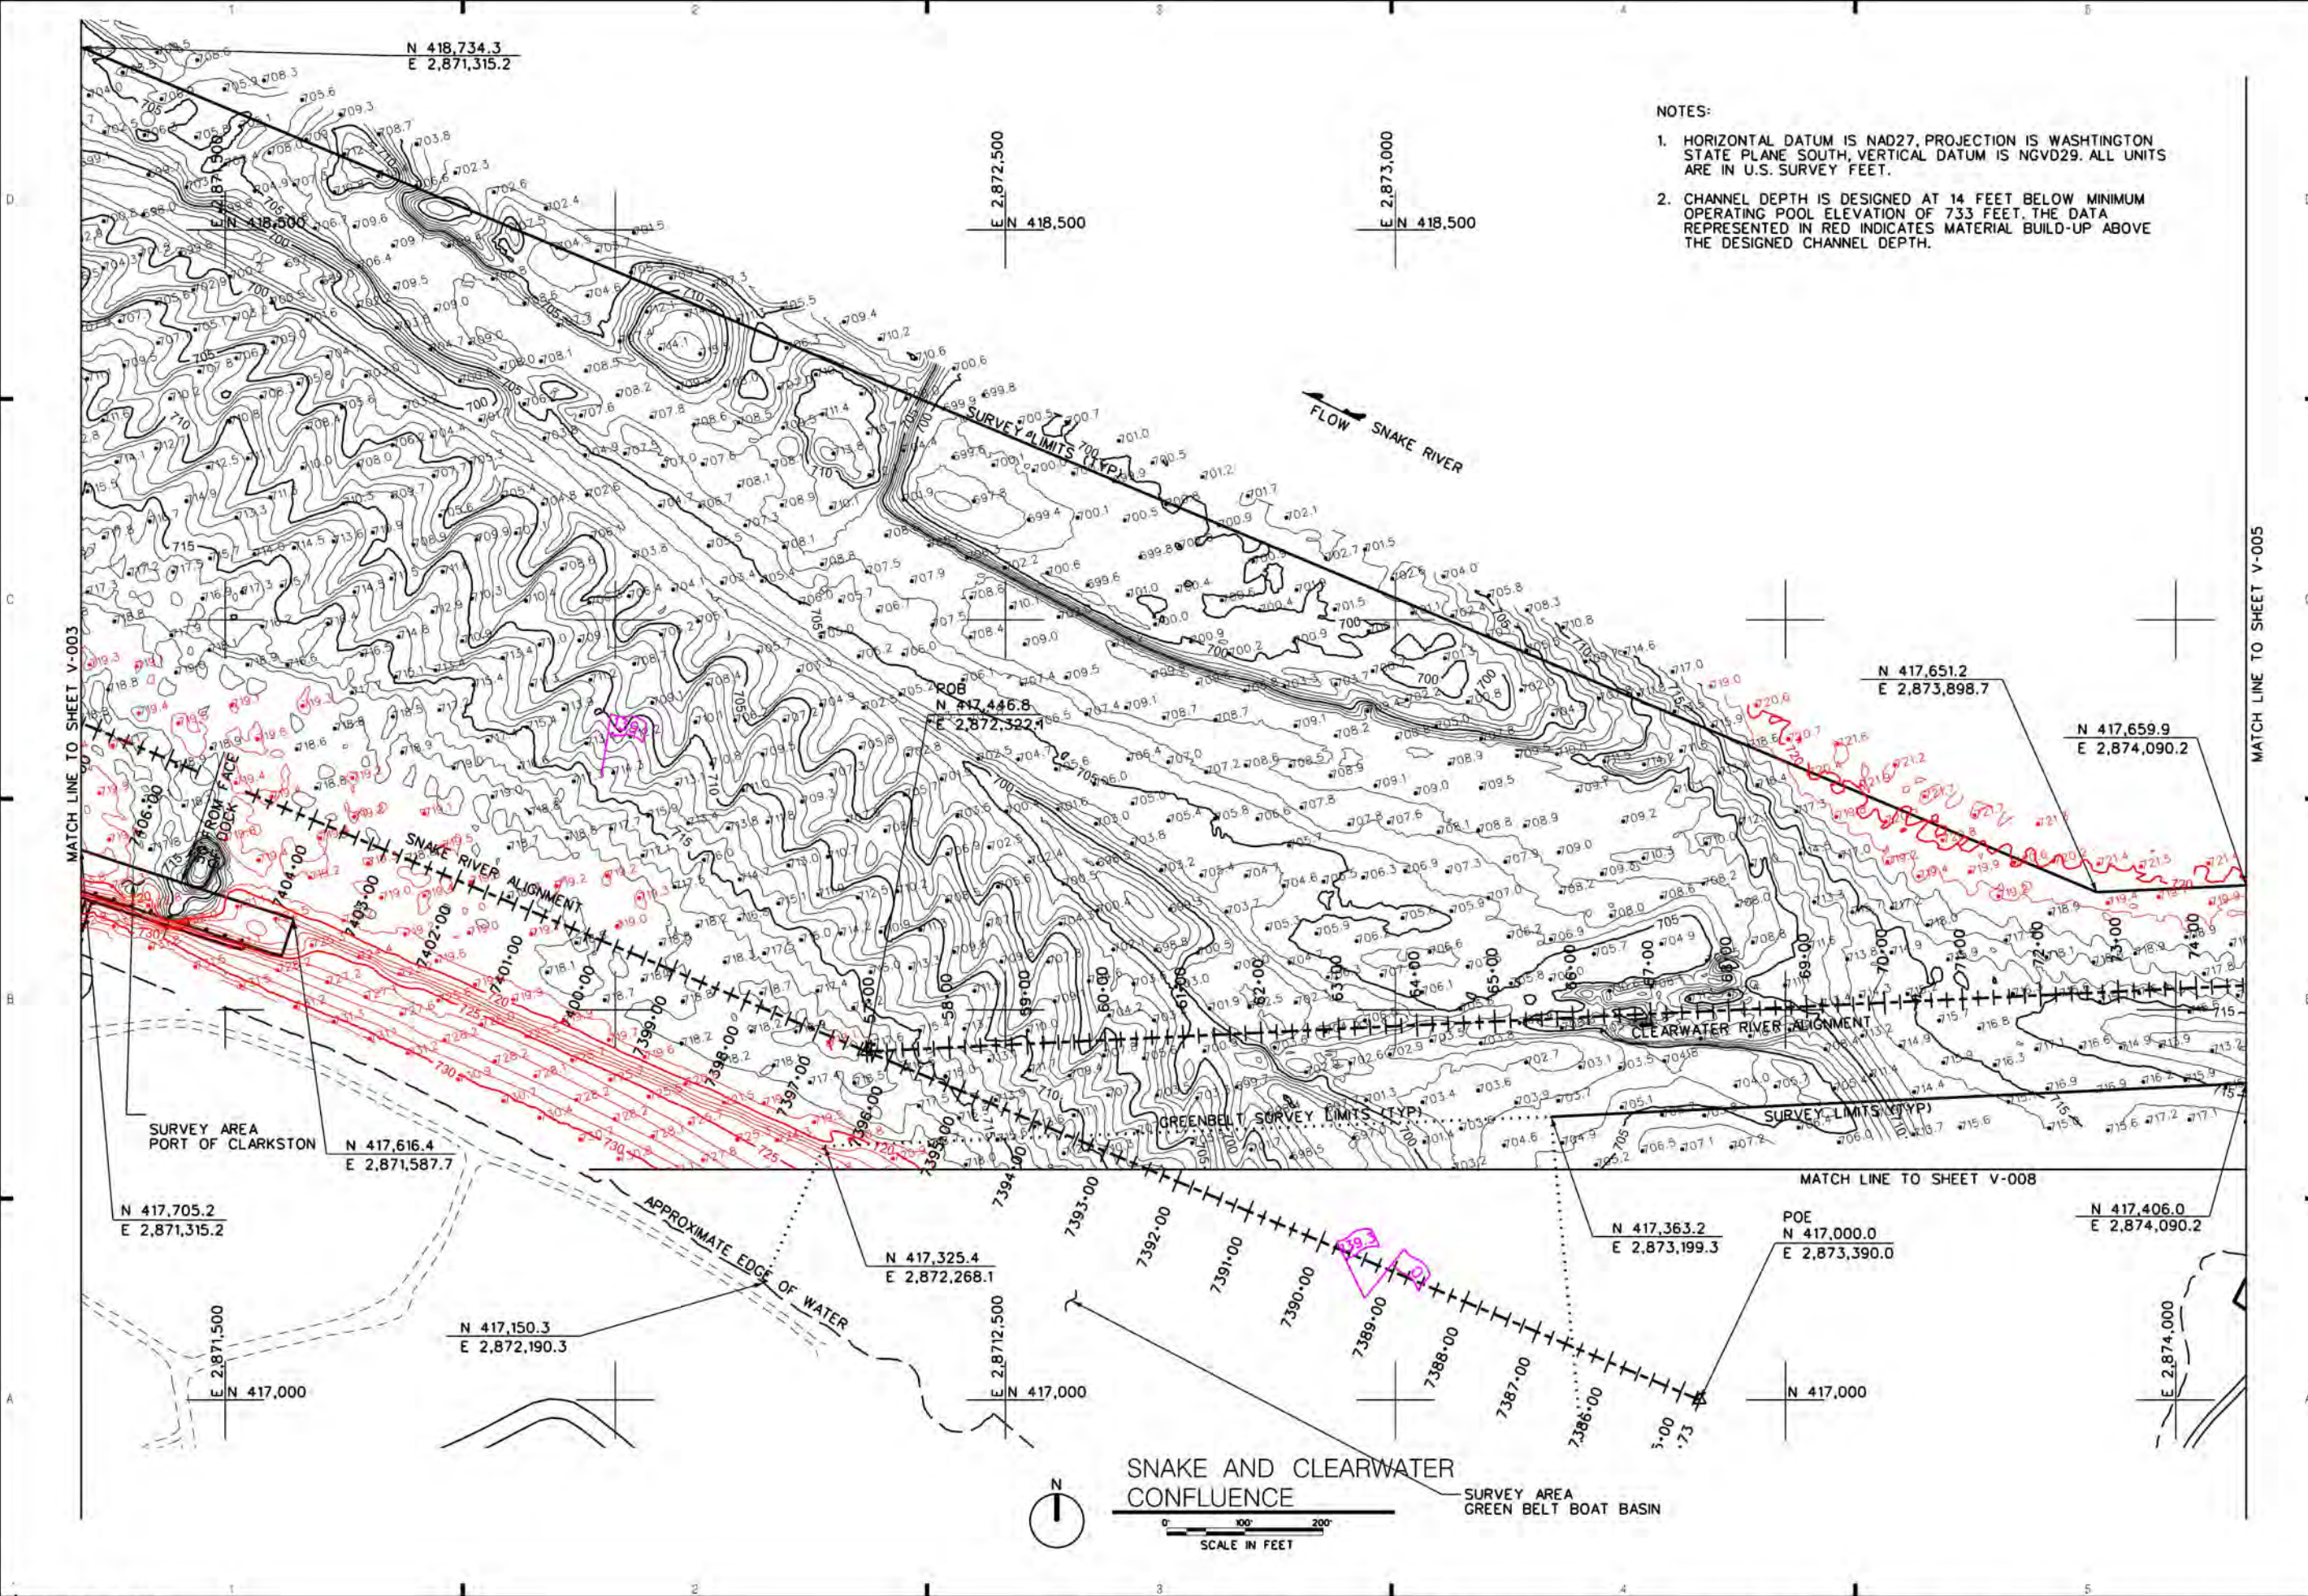

MATCH LINE TO SHEET V-005

MATCH LINE TO SHEET V-003

MATCH LINE TO SHEET V-008

Date	Appr	Symbol	Description

DATE: 15 OCTOBER 2015	TASK ORDER NO:
DESIGNED BY:	CONTRACT NO:
UNL:	WRETF-SC-000:
SUBMITTED BY:	FILE NO:

U.S. ARMY ENGINEER DISTRICT  
CORPS OF ENGINEERS  
WALLA WALLA, WASHINGTON

**TERRASO**

15310 15th Ave SE, Everett, WA 98203  
TEL: 425-791-8800 FAX: 425-791-8801  
WWW.TERRASO.COM

LOWER GRANITE LOCK AND DAM  
SNAKE AND CLEARWATER RIVERS WASHINGTON AND IDAHO  
WAS12EF-10-D-0002, T.O. NO. 11  
SNAKE RIVER AND CLEARWATER  
RIVER CONFLUENCE  
MULTIBEAM BATHYMETRIC SURVEY

Plate number:  
**V-004**

Sheet 4 of 8

L:\12\_SURVEYS\08HYDRO\_CONDITION\2015 HYDRO\_CONDITION\LLA\_CONFLUENCE\_SNAKE-CLEARWATER\OPERATIONS\OPERATIONSV-004...DCN