



988+000  
986+000  
PLACEMENT AREA NO. 3  
PLACEMENT AREA NO. 166

984+200  
982+700  
PLACEMENT AREA NO. 165


P.I. STA. 989+365.98  
X = 2,417.43725  
Y = 774.38089  
C = 22°40'47"  
R = 5,729.65'  
T = 1,149.04'  
= 2,267.9'

STA 978+929.76  
NAD27 XY=2422979.76, 784534.10  
NAD83 XY=1407134.10274, 77188843.21144

GIWW 97

PLAN  
SCALE IN FEET  
0 500 1,000 1,500

7

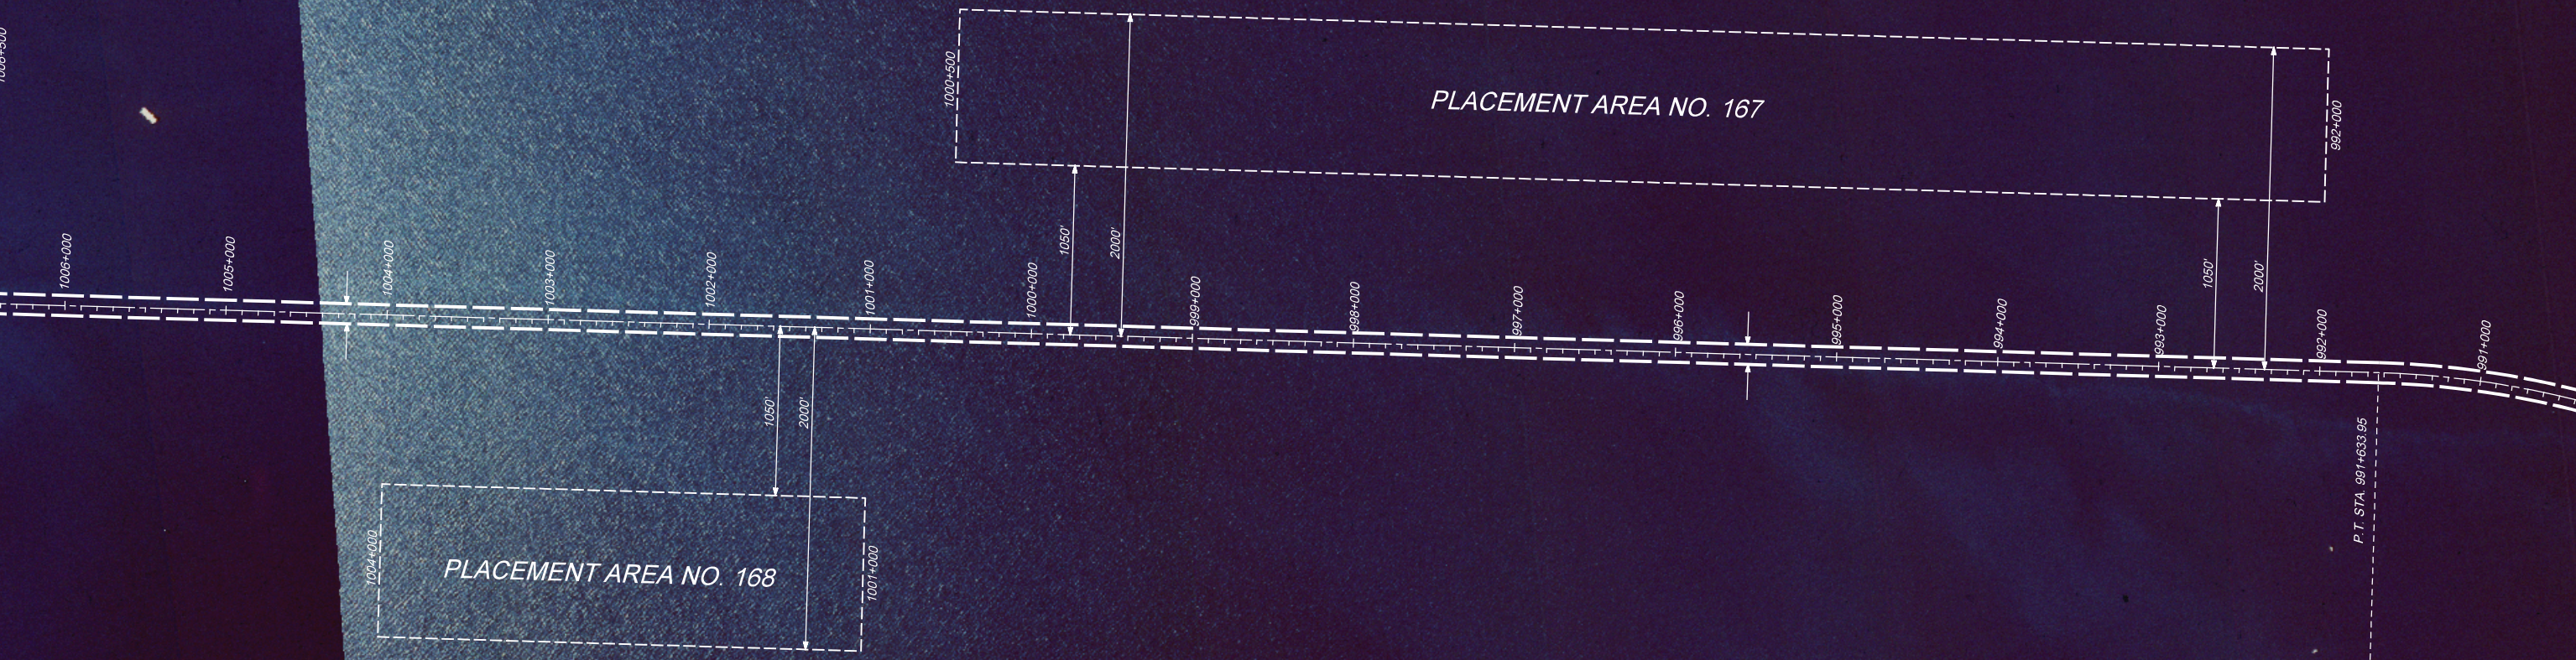

PLACEMENT AREA NO. 167


PLACEMENT AREA NO. 168


P.T. STA. 991+633.95



PLAN

P.I. STA.  
X = 2,417,437.25  
Y = 774,360.69  
Δ = 22°40'47"  
R = 5,729.65'  
T = 1,149.04'

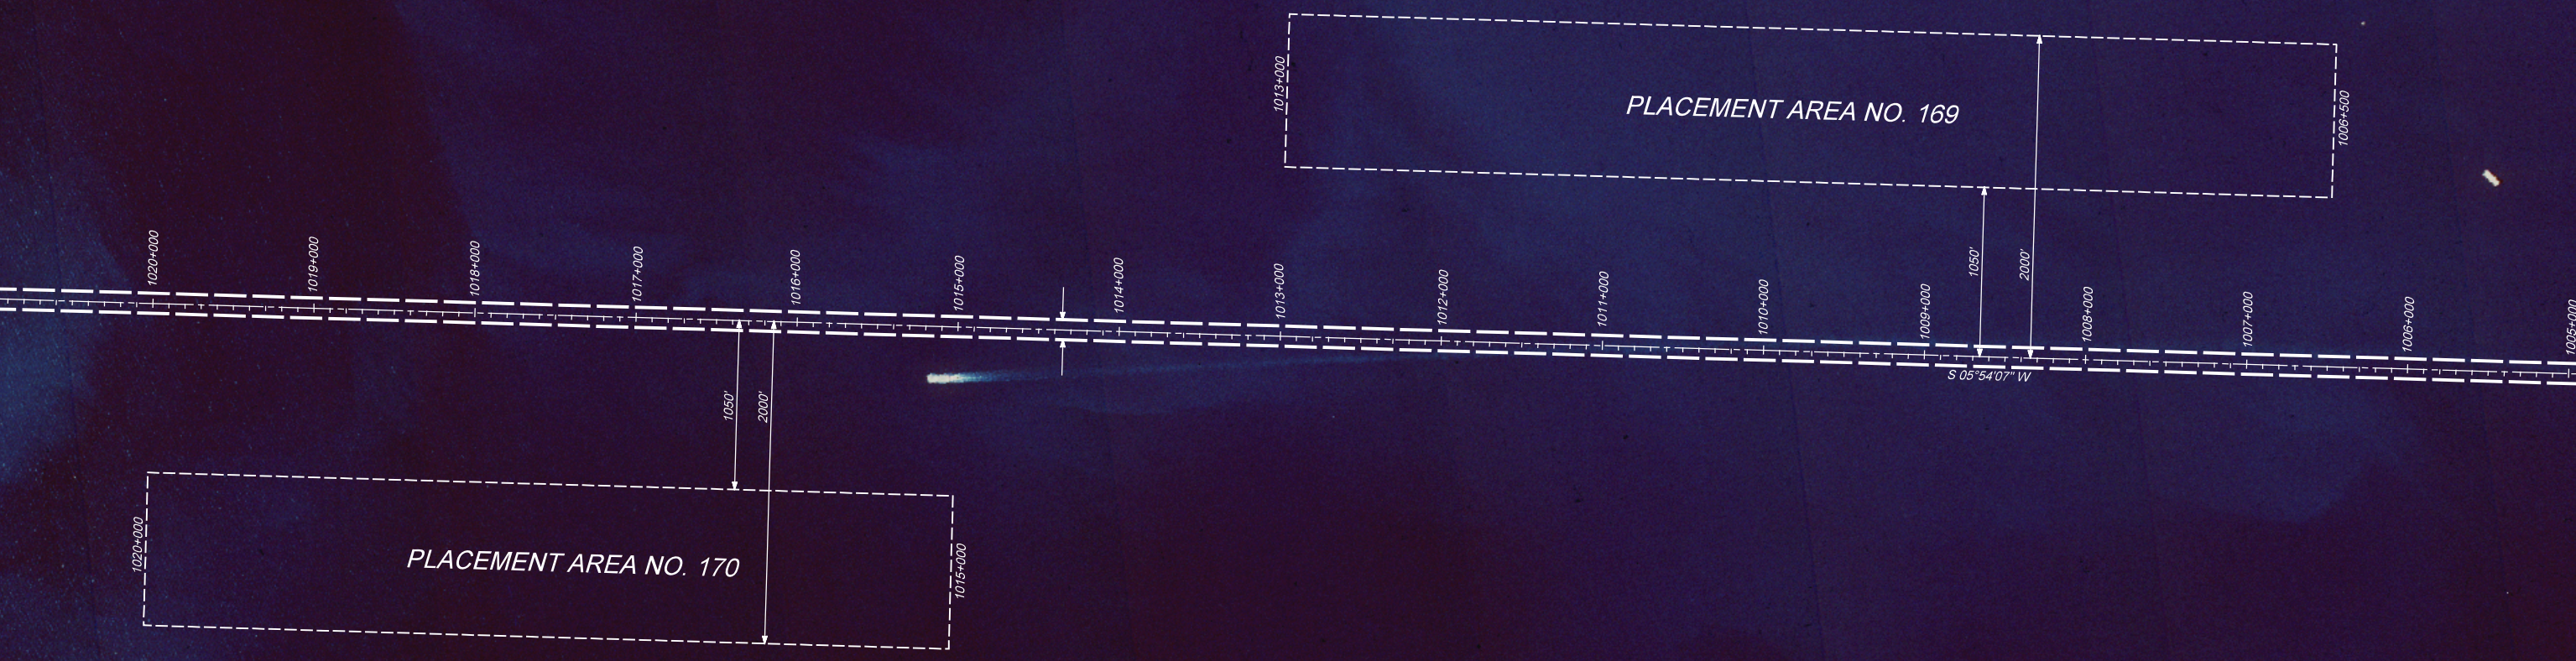

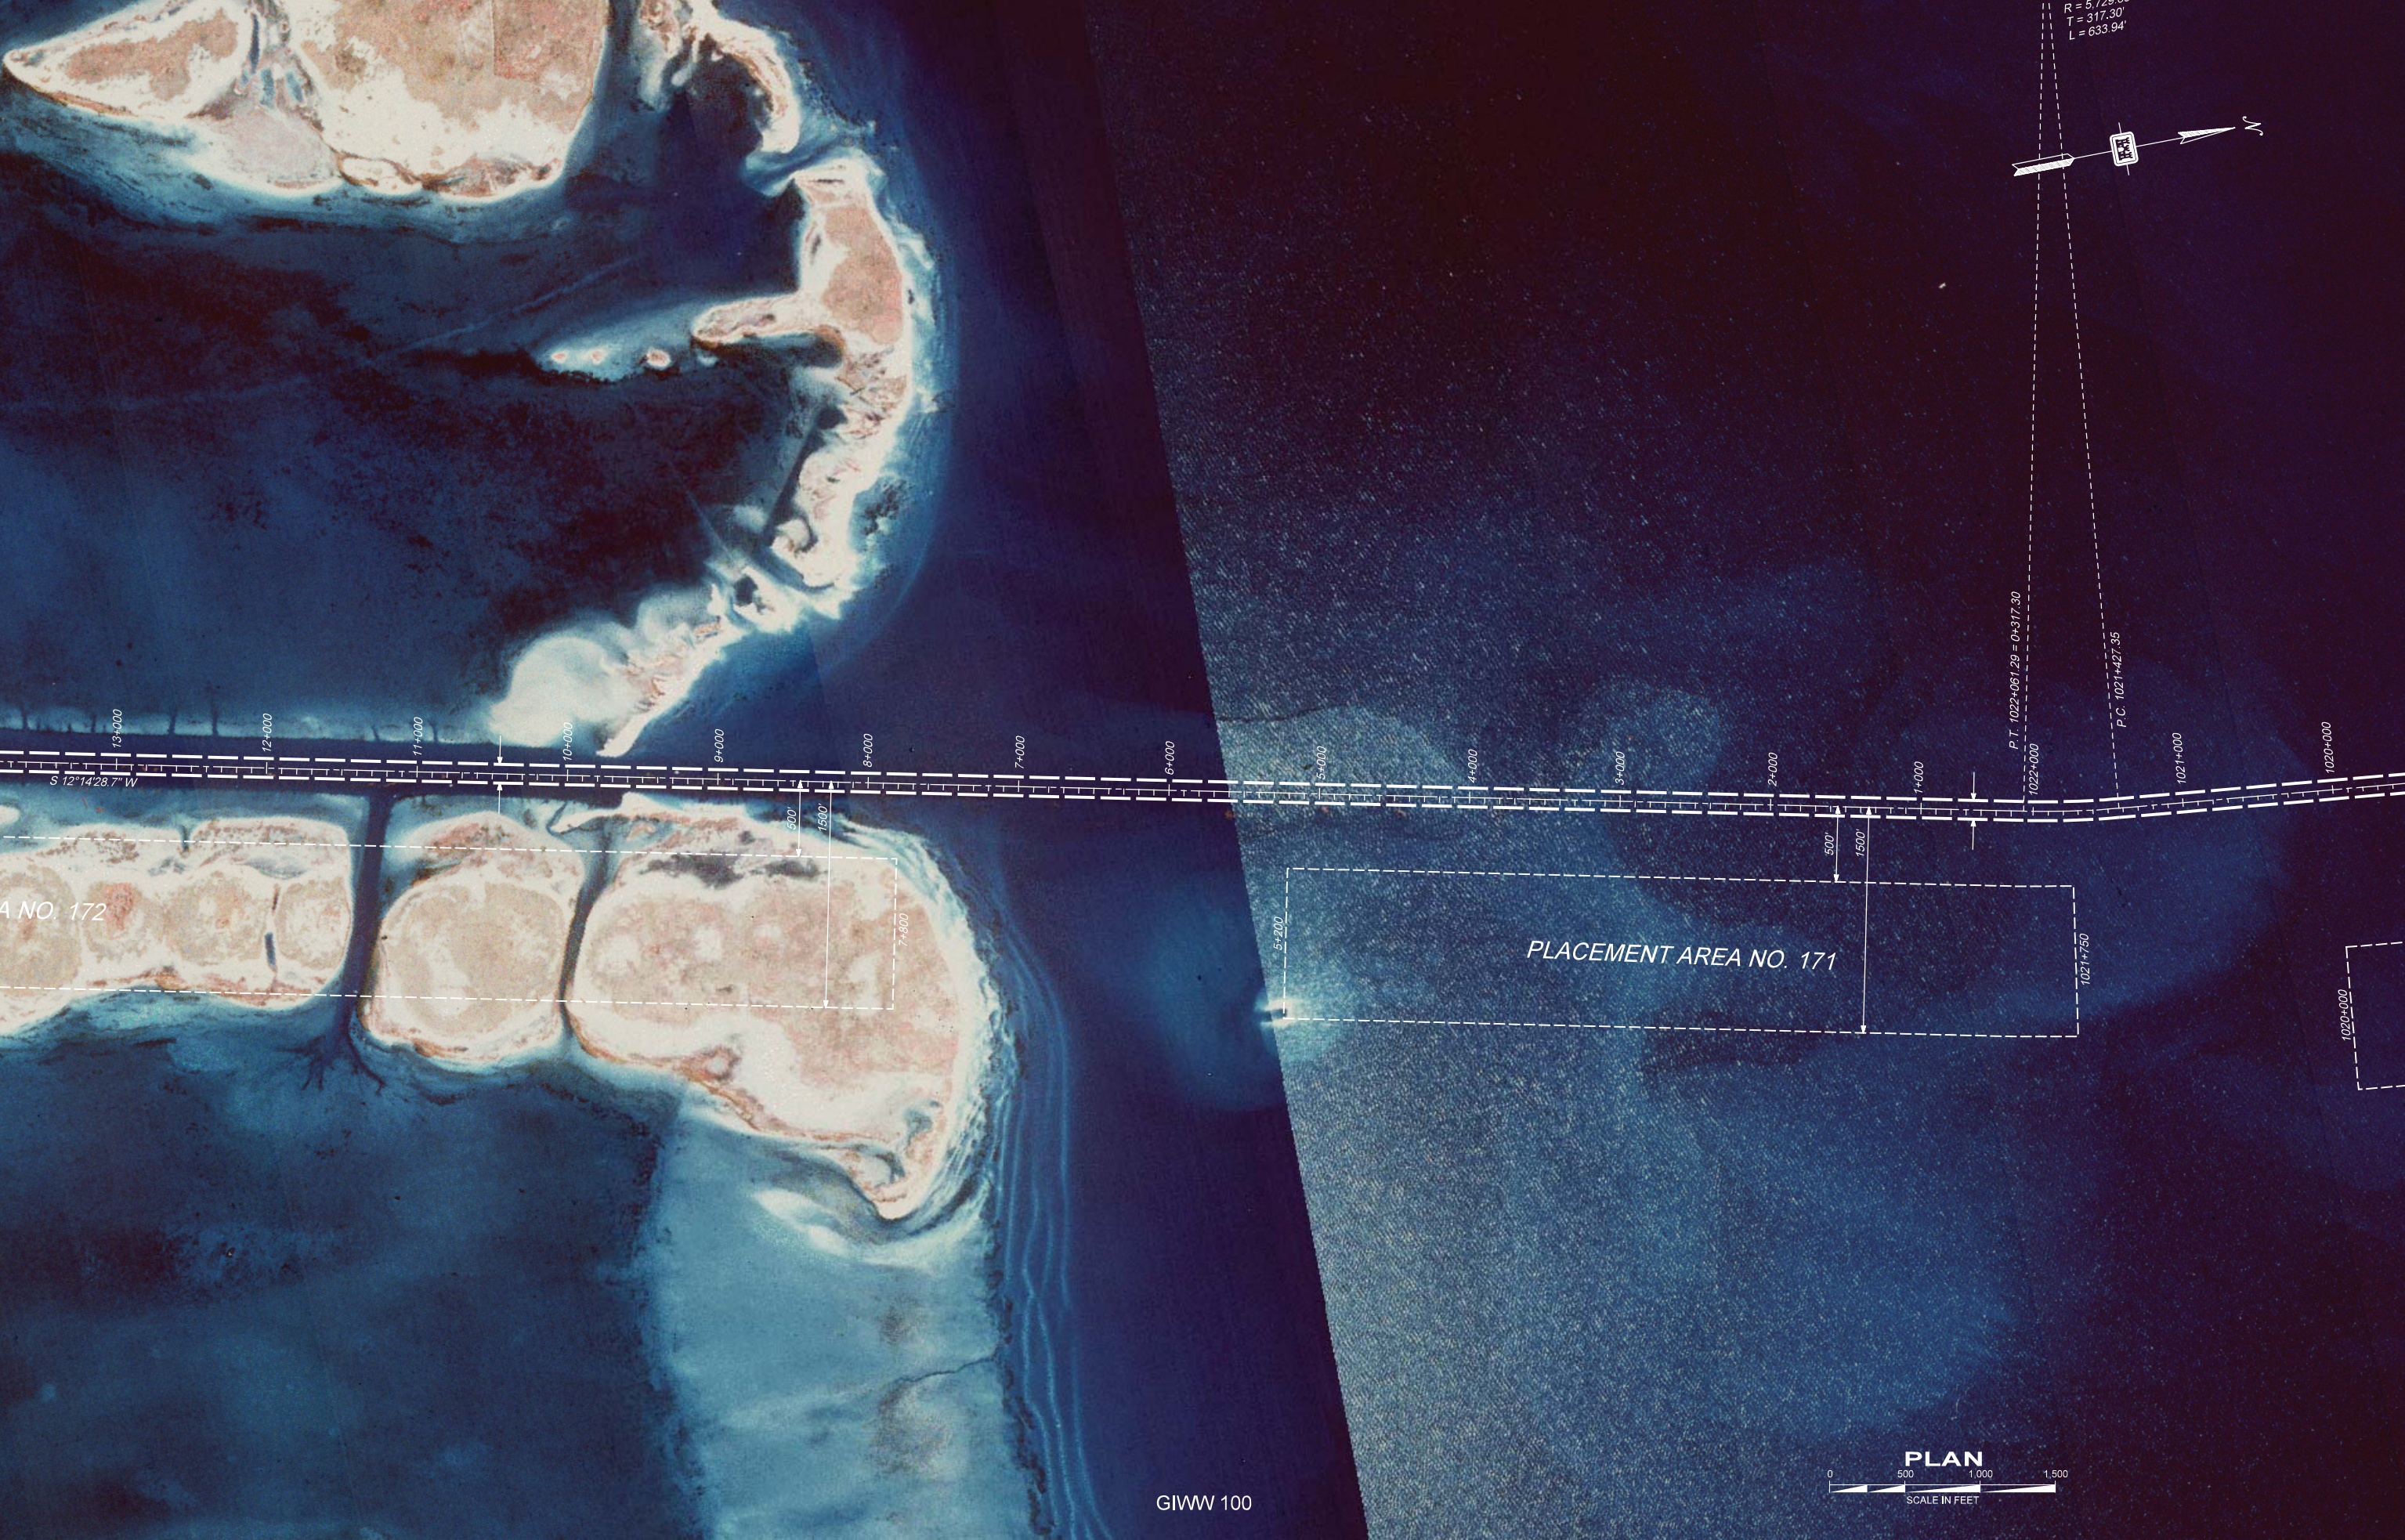

R = 5,123'  
T = 317.30'  
L = 633.94'



13+000 12+000 11+000 10+000 9+000 8+000 7+000 6+000 5+000 4+000 3+000 2+000 1+000 1022+000 1021+000 1020+000

S 12°14'28.7" W

A NO. 172

500'

1500'

7+800

5+200

PLACEMENT AREA NO. 171

1021+750

0 500 1,000 1,500  
SCALE IN FEET  
**PLAN**

GIMW 100



PLACEMENT  
NO. 175

PLACEMENT  
AREA NO. 174


PLACEMENT AREA NO. 173

PLACEMENT AREA NO. 172

P.T. STA. 25+041.28  
25+000

P.C. STA. 23+813.67  
24+000

S 12° 14' 28.7\"/>

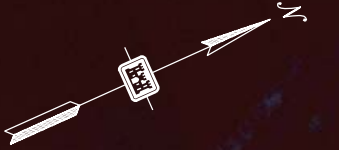

41+000

40+000

39+000

38+000

37+000

36+000

35+000

34+000

33+000

32+000

31+000

30+000

29+000

28+000

27+000

26+000

1500'

500'

1500'

500'

1500'

500'

1500'


PLACEMENT  
AREA NO. 177

PLACEMENT AREA NO. 176

PLACEMENT  
AREA NO. 175




A NO. 180 - A

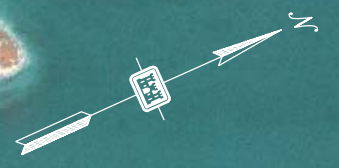

AREA NO. 180


PLACEMENT AREA NO. 179

PLACEMENT AREA NO. 178

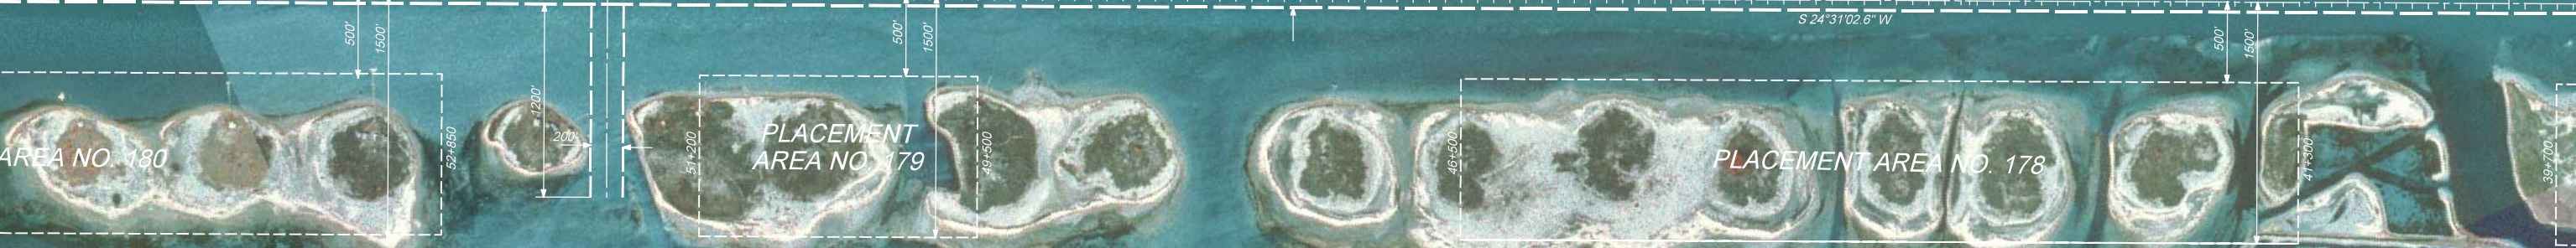



PLACEMENT AREA NO. 180 - A

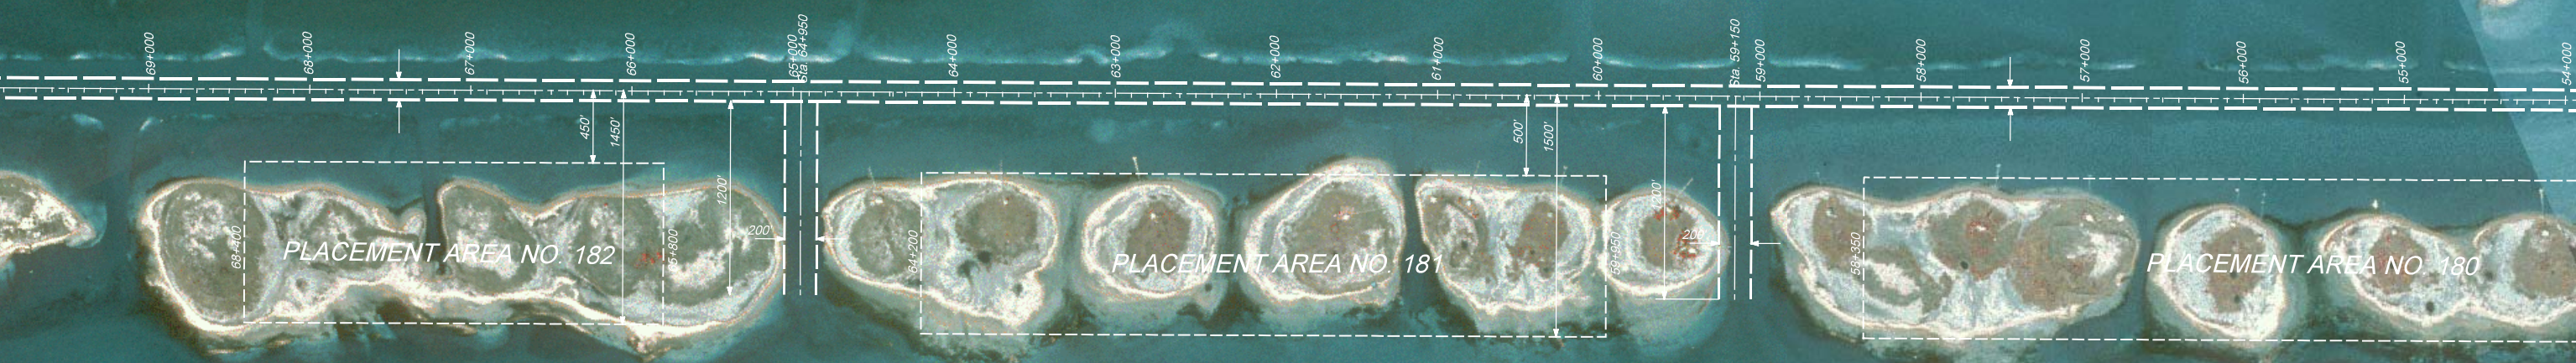

PLACEMENT AREA NO. 182 - SOUTH







PLACEMENT AREA NO. 184

PLACEMENT AREA NO. 183

PLACEMENT AREA NO. 182 - SOUTH

S 24° 31' 02.6" W

PLAN

0 500 1,000 1,500  
SCALE IN FEET

