

PLAN
SCALE IN FEET
0 500 1,000 1,500

Bayport Ship Channel 1

STA 25+58.69
X = 3,263,122.115
Y = 668,512.058

1600'
STA 25+58.69


838.6'
STA 41+148.69

613.4'
STA 46+61.30

926.78'

0+00 10+00 20+00 30+00 40+00 50+00 60+00 70+00 80+00 90+00 100+00 110+00

120+00 130+00 140+00 150+00

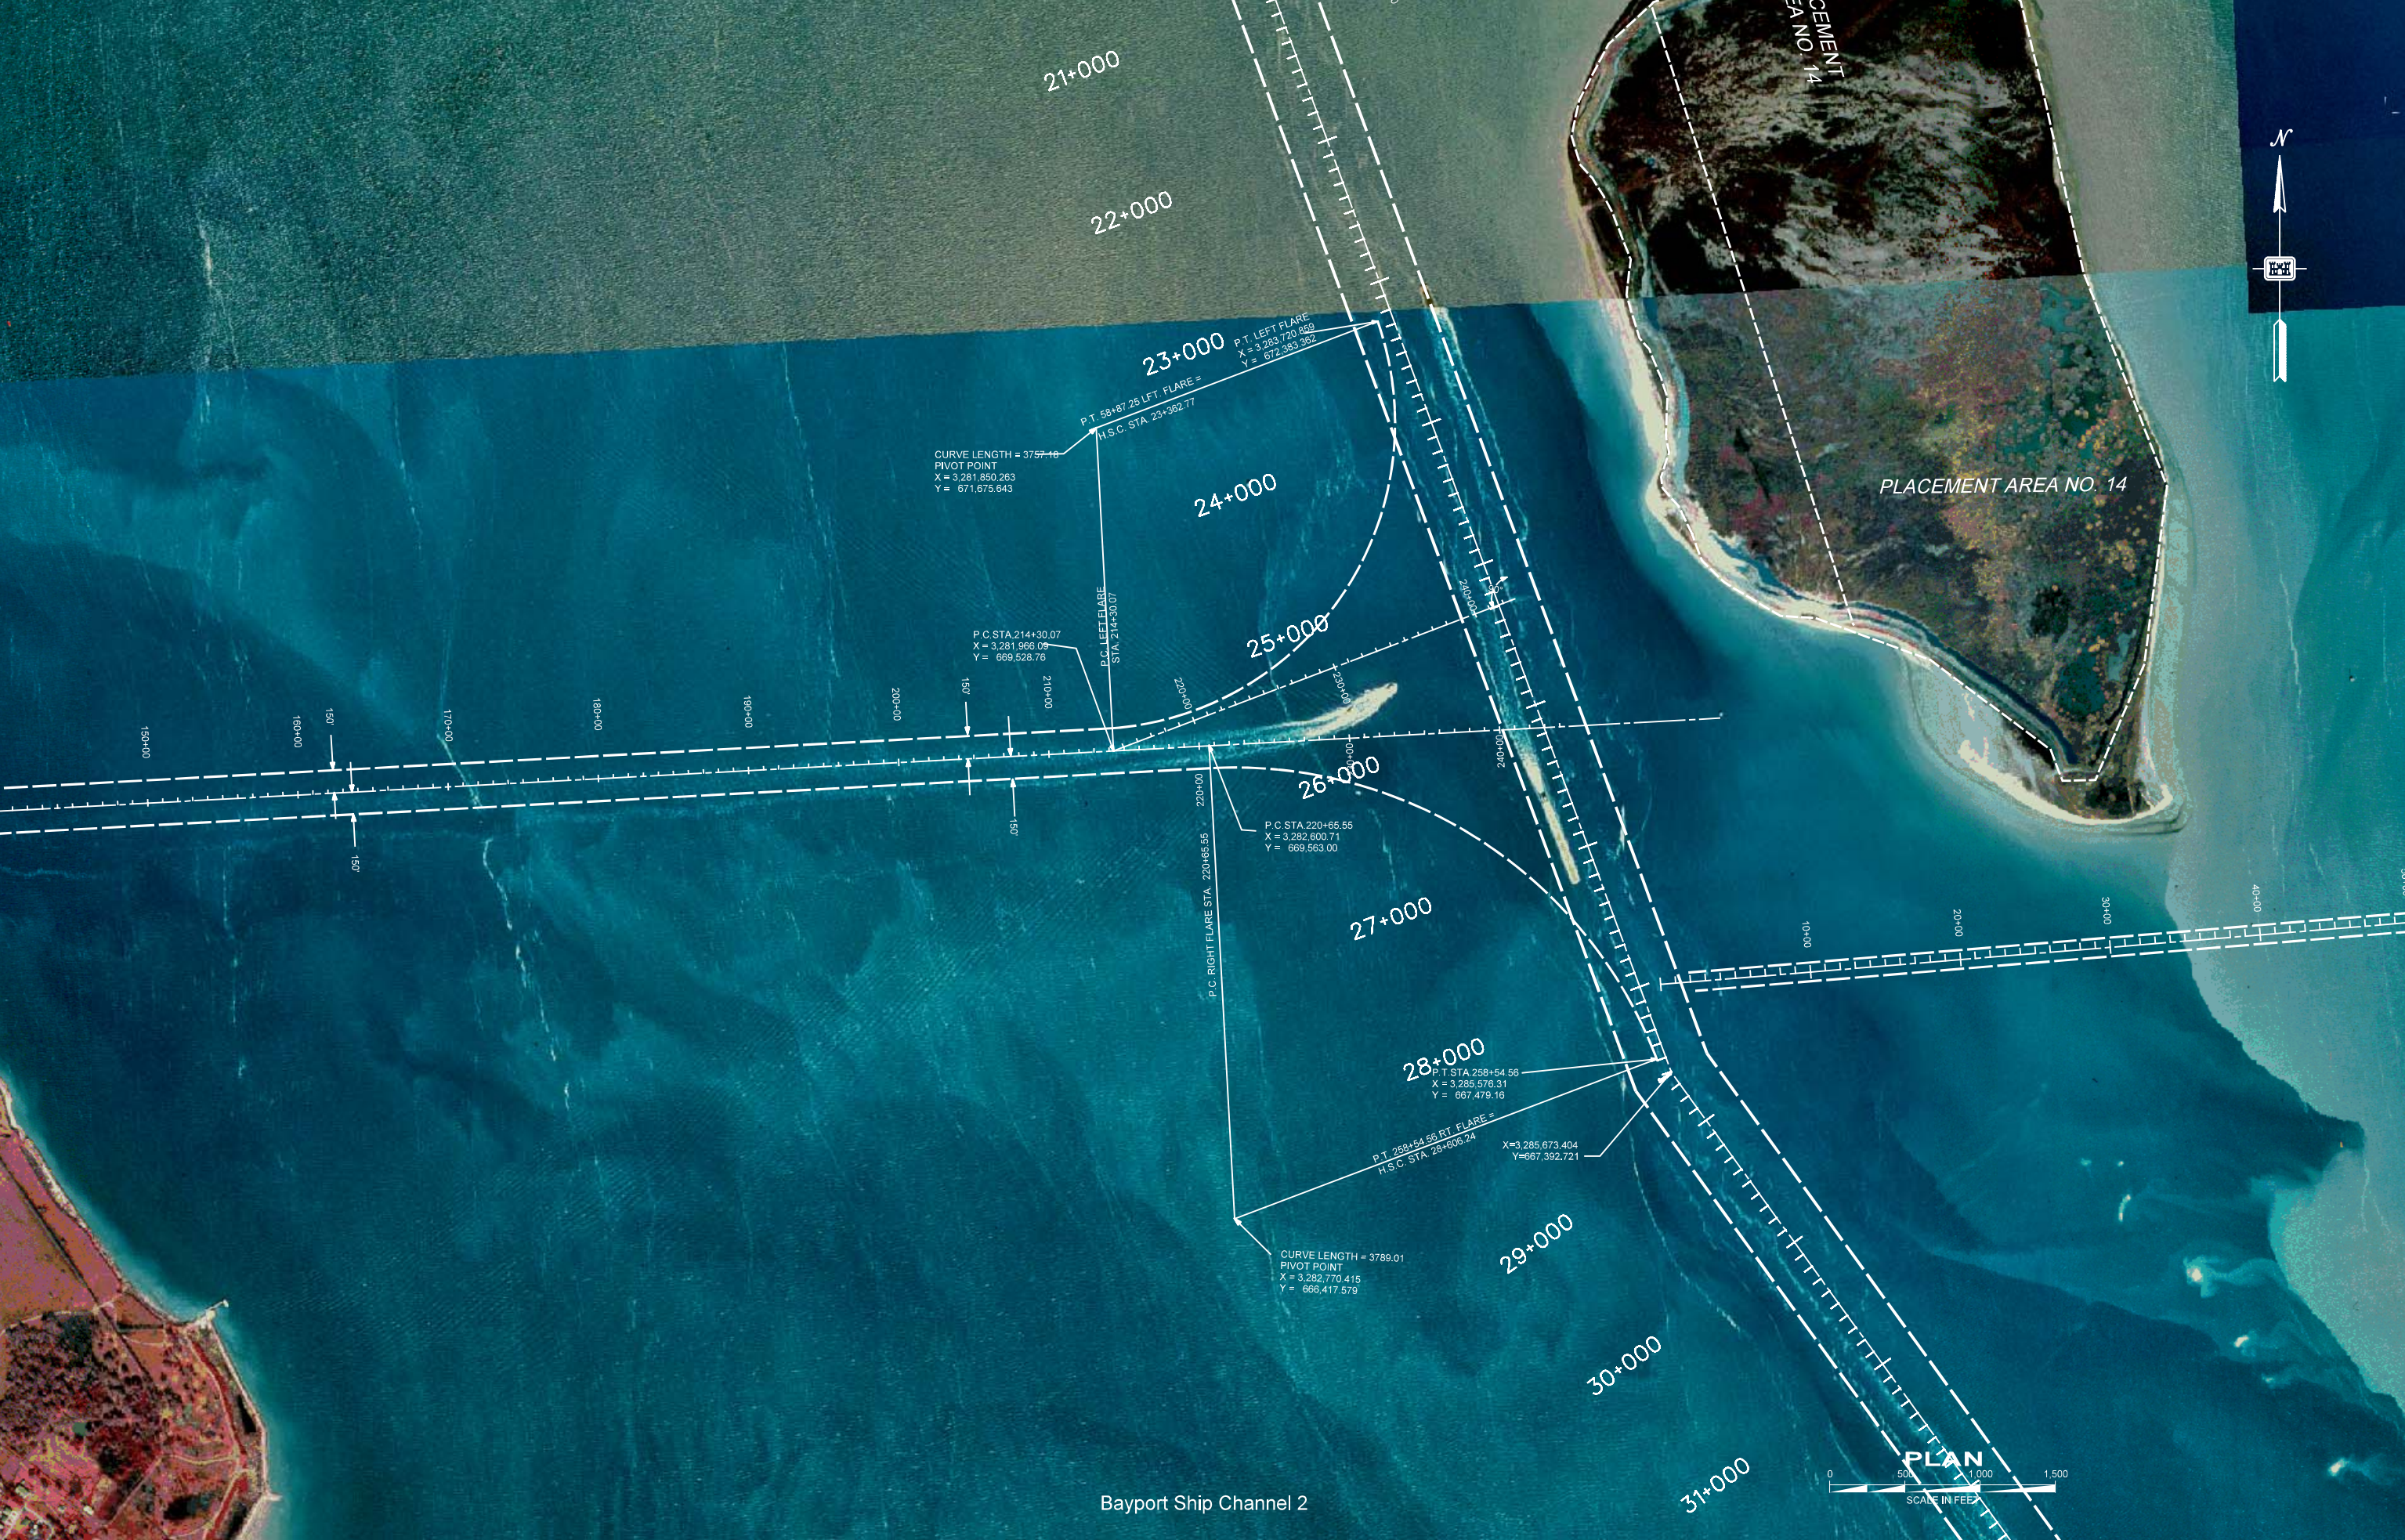

21+000

22+000

23+000

24+000

25+000

26+000

27+000

28+000

29+000

30+000

31+000

CEMENT
PLACEMENT
AREA NO. 14

PLACEMENT AREA NO. 14

CURVE LENGTH = 3757.18
PIVOT POINT
X = 3,281,850.263
Y = 671,675.643

P.T. 58+87.25 LFT. FLARE =
H.S.C. STA. 23+362.77

P.T. LEFT FLARE
X = 3,283,720.659
Y = 672,383.362

P.C. STA. 214+30.07
X = 3,281,966.09
Y = 669,528.76

P.C. LEFT FLARE
STA. 214+30.07

P.C. STA. 220+65.55
X = 3,282,600.71
Y = 669,563.00

P.C. RIGHT FLARE STA. 220+65.55

P.T. STA. 258+54.56
X = 3,285,576.31
Y = 667,479.16

P.T. 258+54.56 RT. FLARE =
H.S.C. STA. 26+606.24

X = 3,285,673.404
Y = 667,392.721

CURVE LENGTH = 3789.01
PIVOT POINT
X = 3,282,770.415
Y = 666,417.579



Bayport Ship Channel 2