



SEE INSET NO. 1 FOR
CONTINUATION OF
DISPOSAL AREA
BOUNDARY

DISPOSAL
AREA
NO. 2

DEBRIS
DISPOSAL
AREA NO. 1A

DISPOSAL
AREA
NO. 1

330' MINIMUM DISTANCE
FROM HIGH BANK
(ON HYDRAULIC DREDGING)

DEBRIS
DISPOSAL
AREA
NO. 2A

DISPOSAL
AREA
NO. 4

DISPOSAL
AREA
NO. 5


DISPOSAL
AREA
NO. 6

DISPOSAL
AREA
NO. 7

PLAN

0 500 1,000 1,500
SCALE IN FEET

Trinity River - Channel to Liberty 1

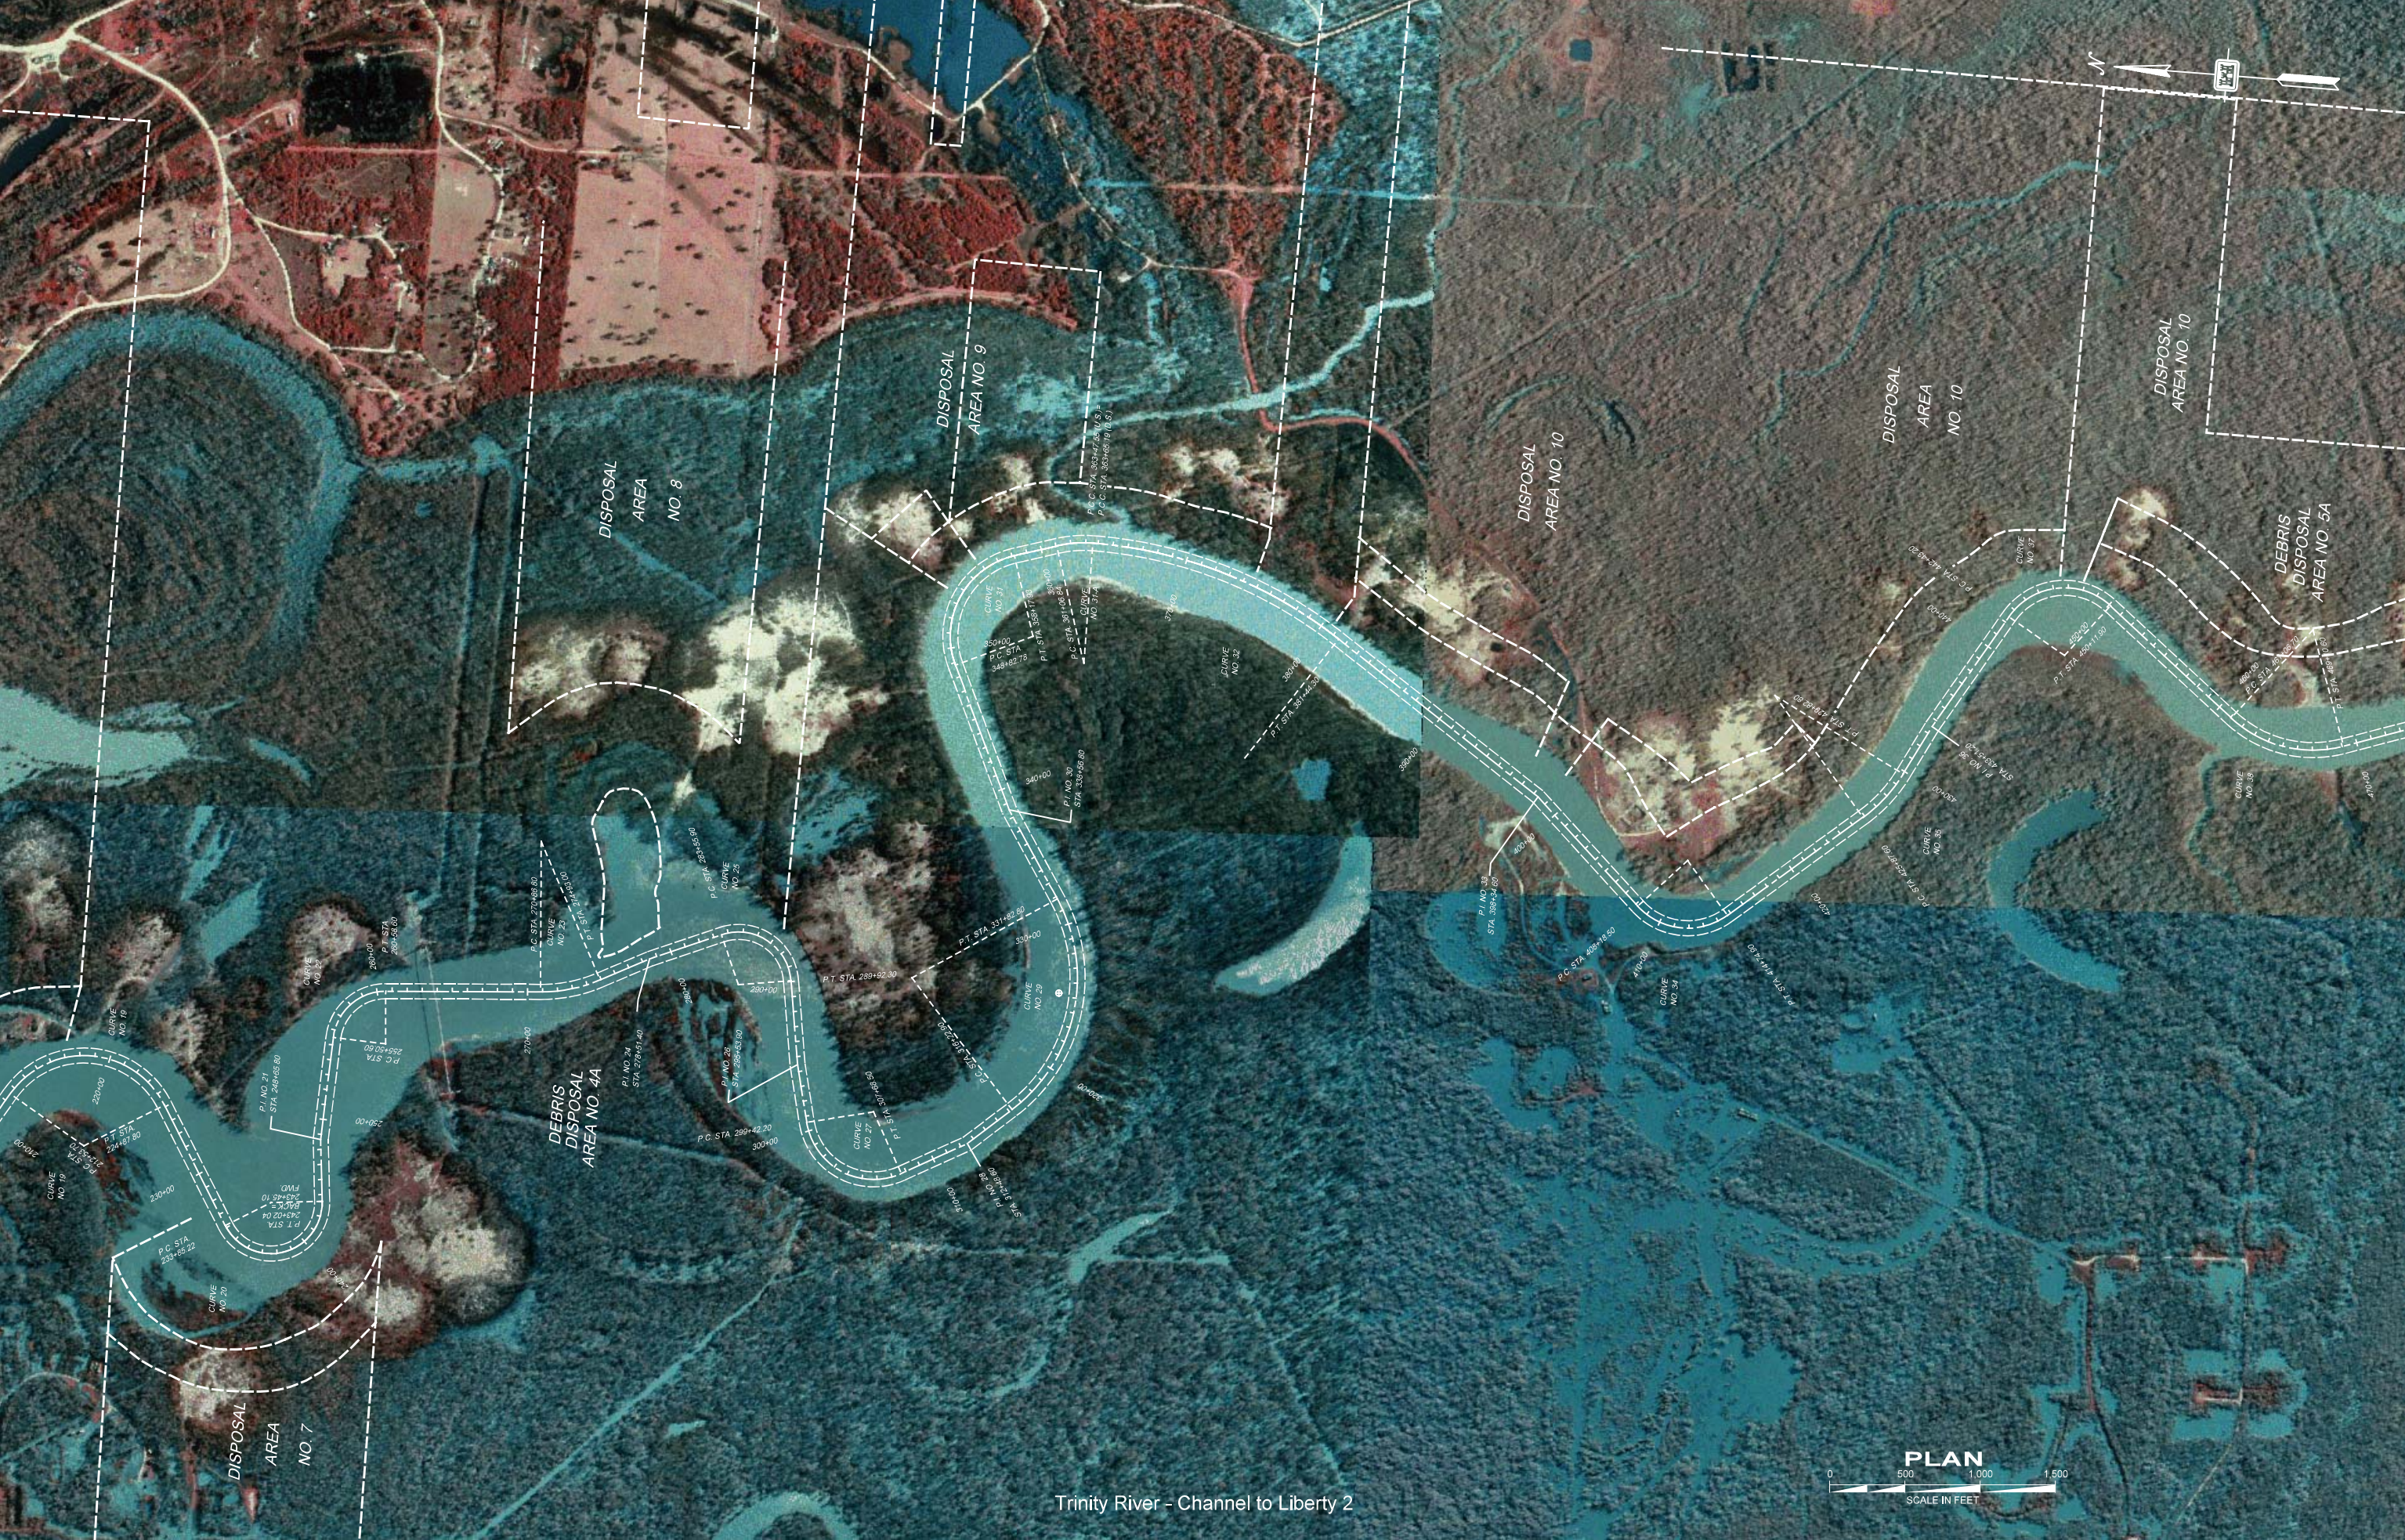

Trinity River - Channel to Liberty 2





DEBRIS DISPOSAL AREA NO. 5A

DISPOSAL AREA NO. 10

DISPOSAL AREA NO. 10

DEBRIS DISPOSAL AREA NO. 6A

DISPOSAL AREA NO. 10


Trinity River - Channel to Liberty 3





Trinity River - Channel to Liberty 4



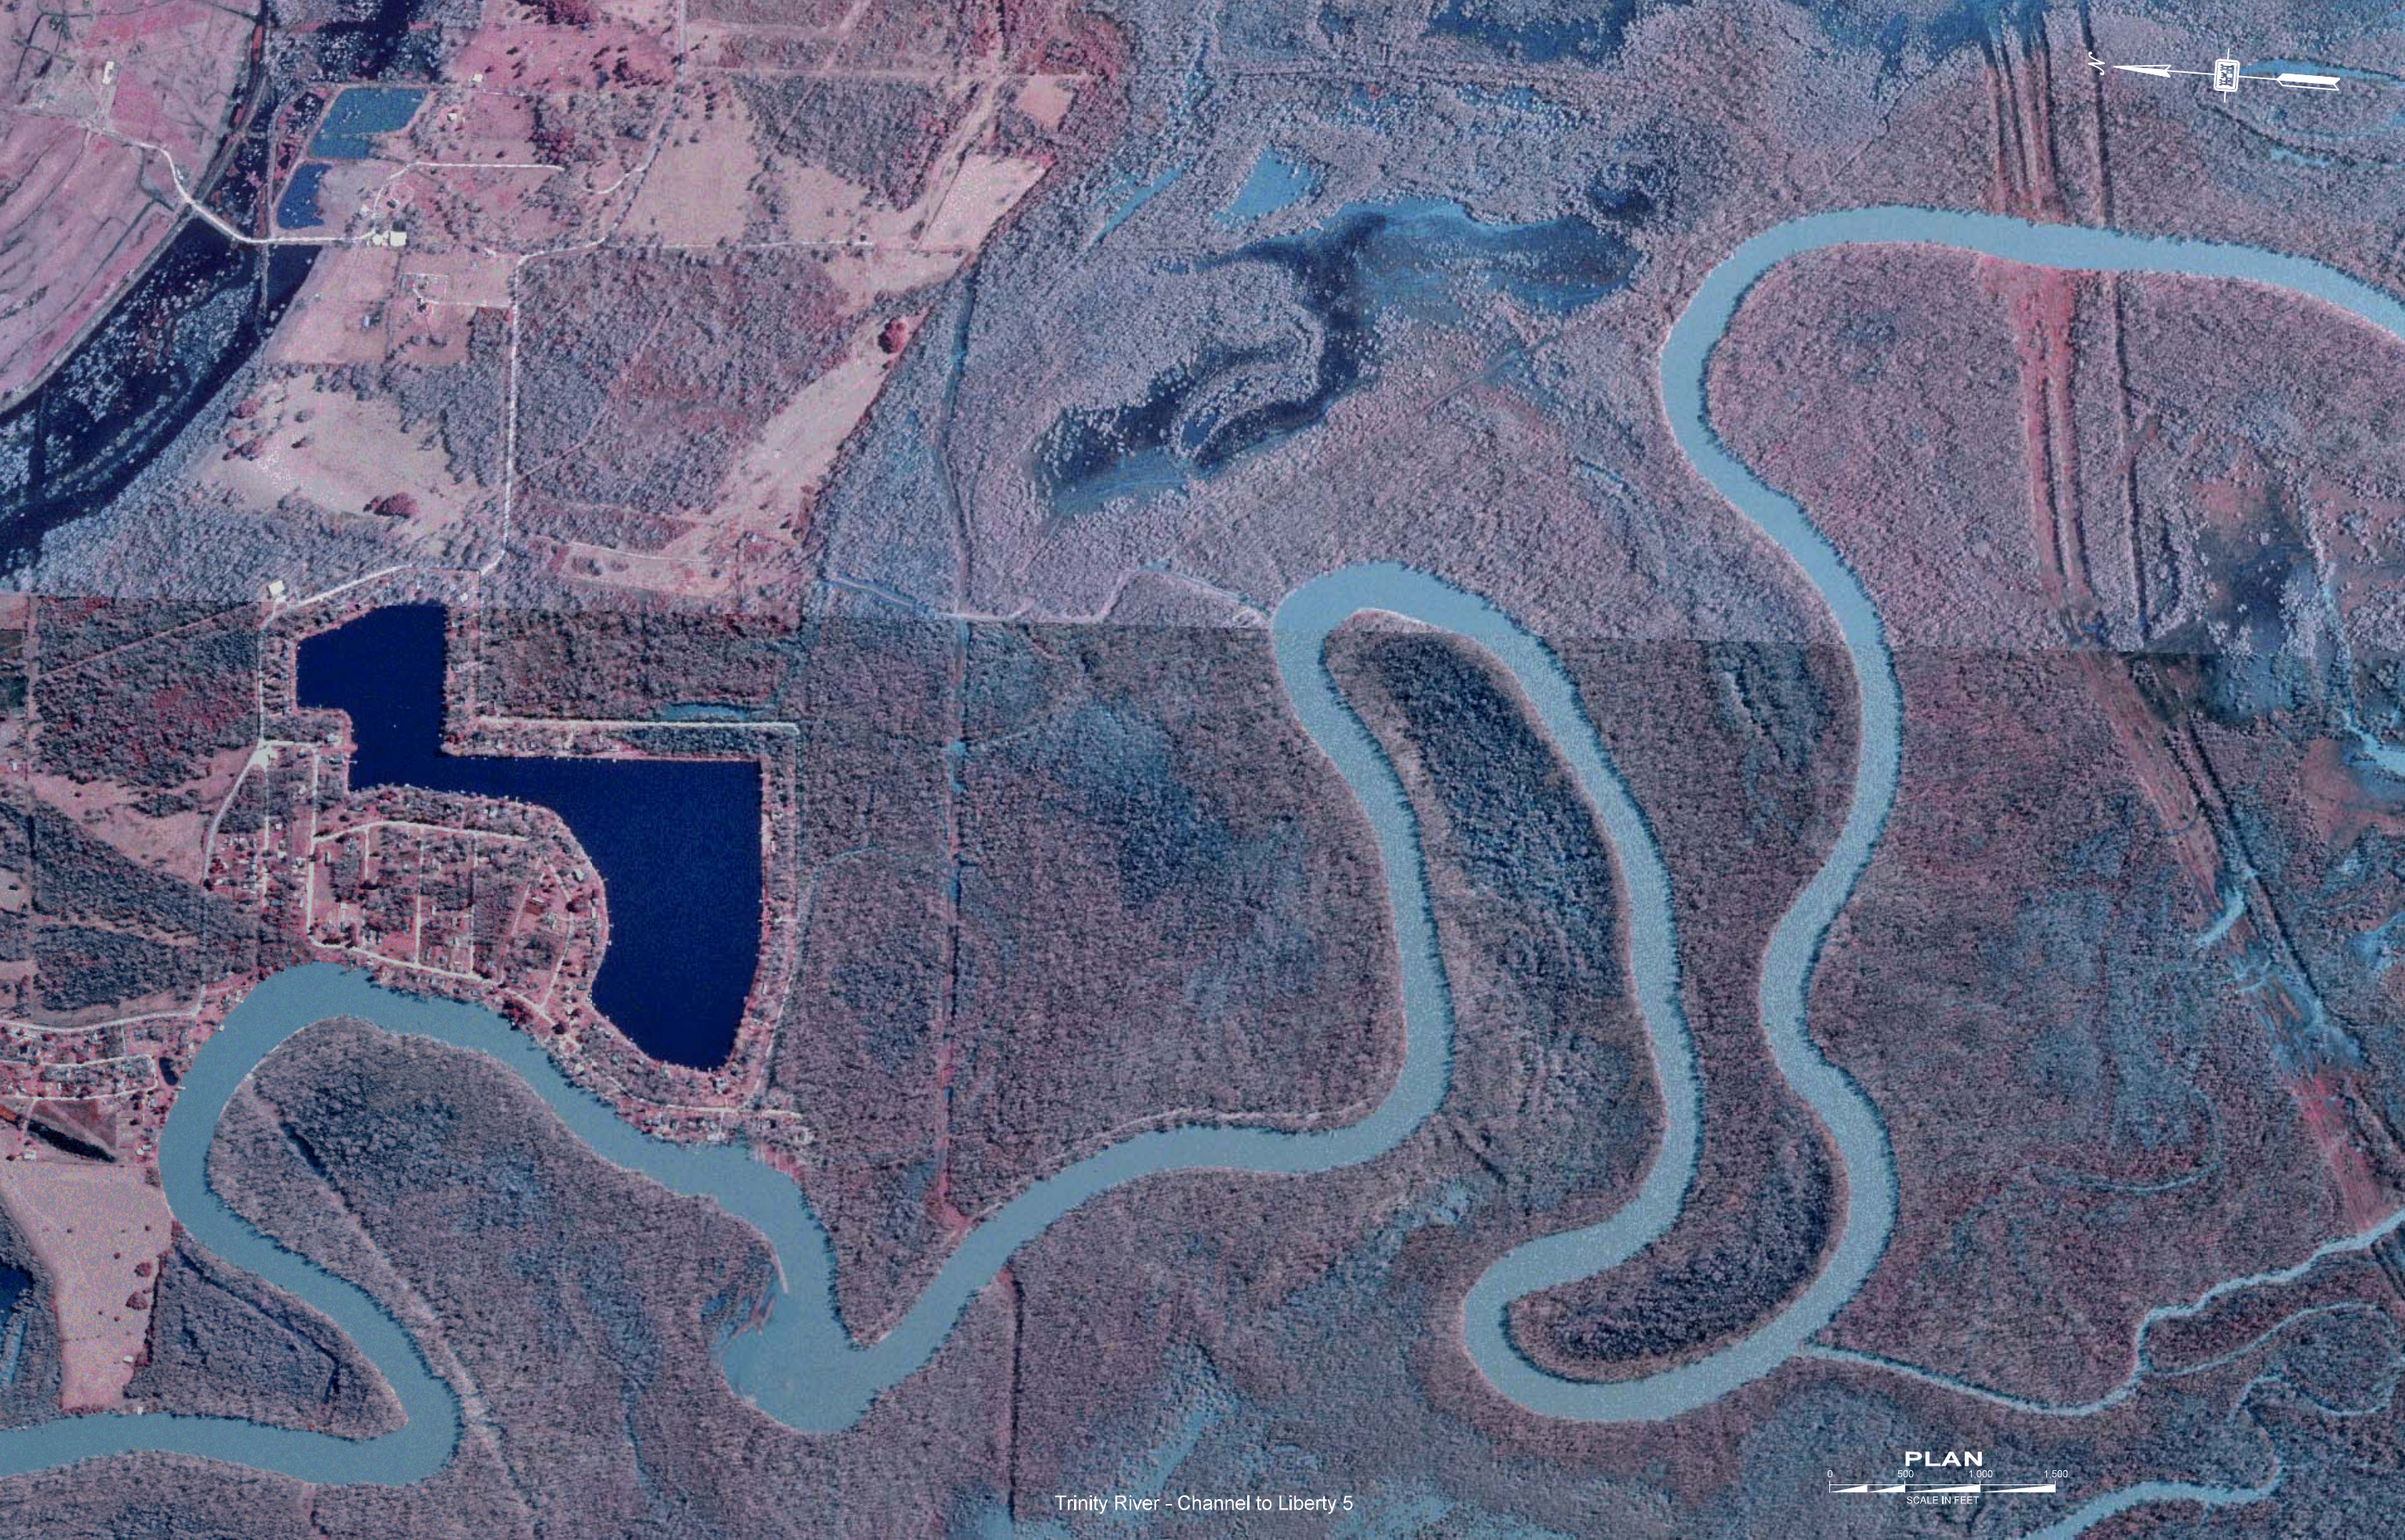

Trinity River - Channel to Liberty 5






Trinity River - Channel to Liberty 6






Trinity River - Channel to Liberty 7



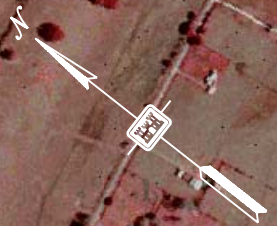

Trinity River - Channel to Liberty 8



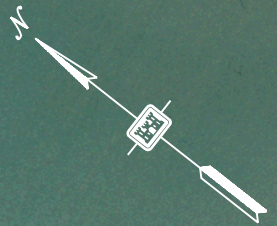

Trinity River - Channel to Liberty 9

PLAN

0 500 1,000 1,500
SCALE IN FEET