

Channel to Port Lavaca - Harbor of Refuge 1



STA -3+43.06 H.R. =  
STA 74+22.57 P.LAV.  
2,775,114.09  
288,402.42

P.I. CURVE NO 1  
X = 2,780,635.28  
Y = 285,790.99

PLACEMENT AREA NO 22

PLACEMENT AREA NO 20

PLACEMENT AREA NO 16

CHANNEL TO PORT LAVACA

EA NO 21

CHANNEL

TIDE GAGE

N



LYNN BAYOU  
TURNING BASIN

N63°32'13"W


TRANSITION

PLACEMENT AREA NO 23

CHANNEL TO RED BLUFF

Channel to Port Lavaca 2



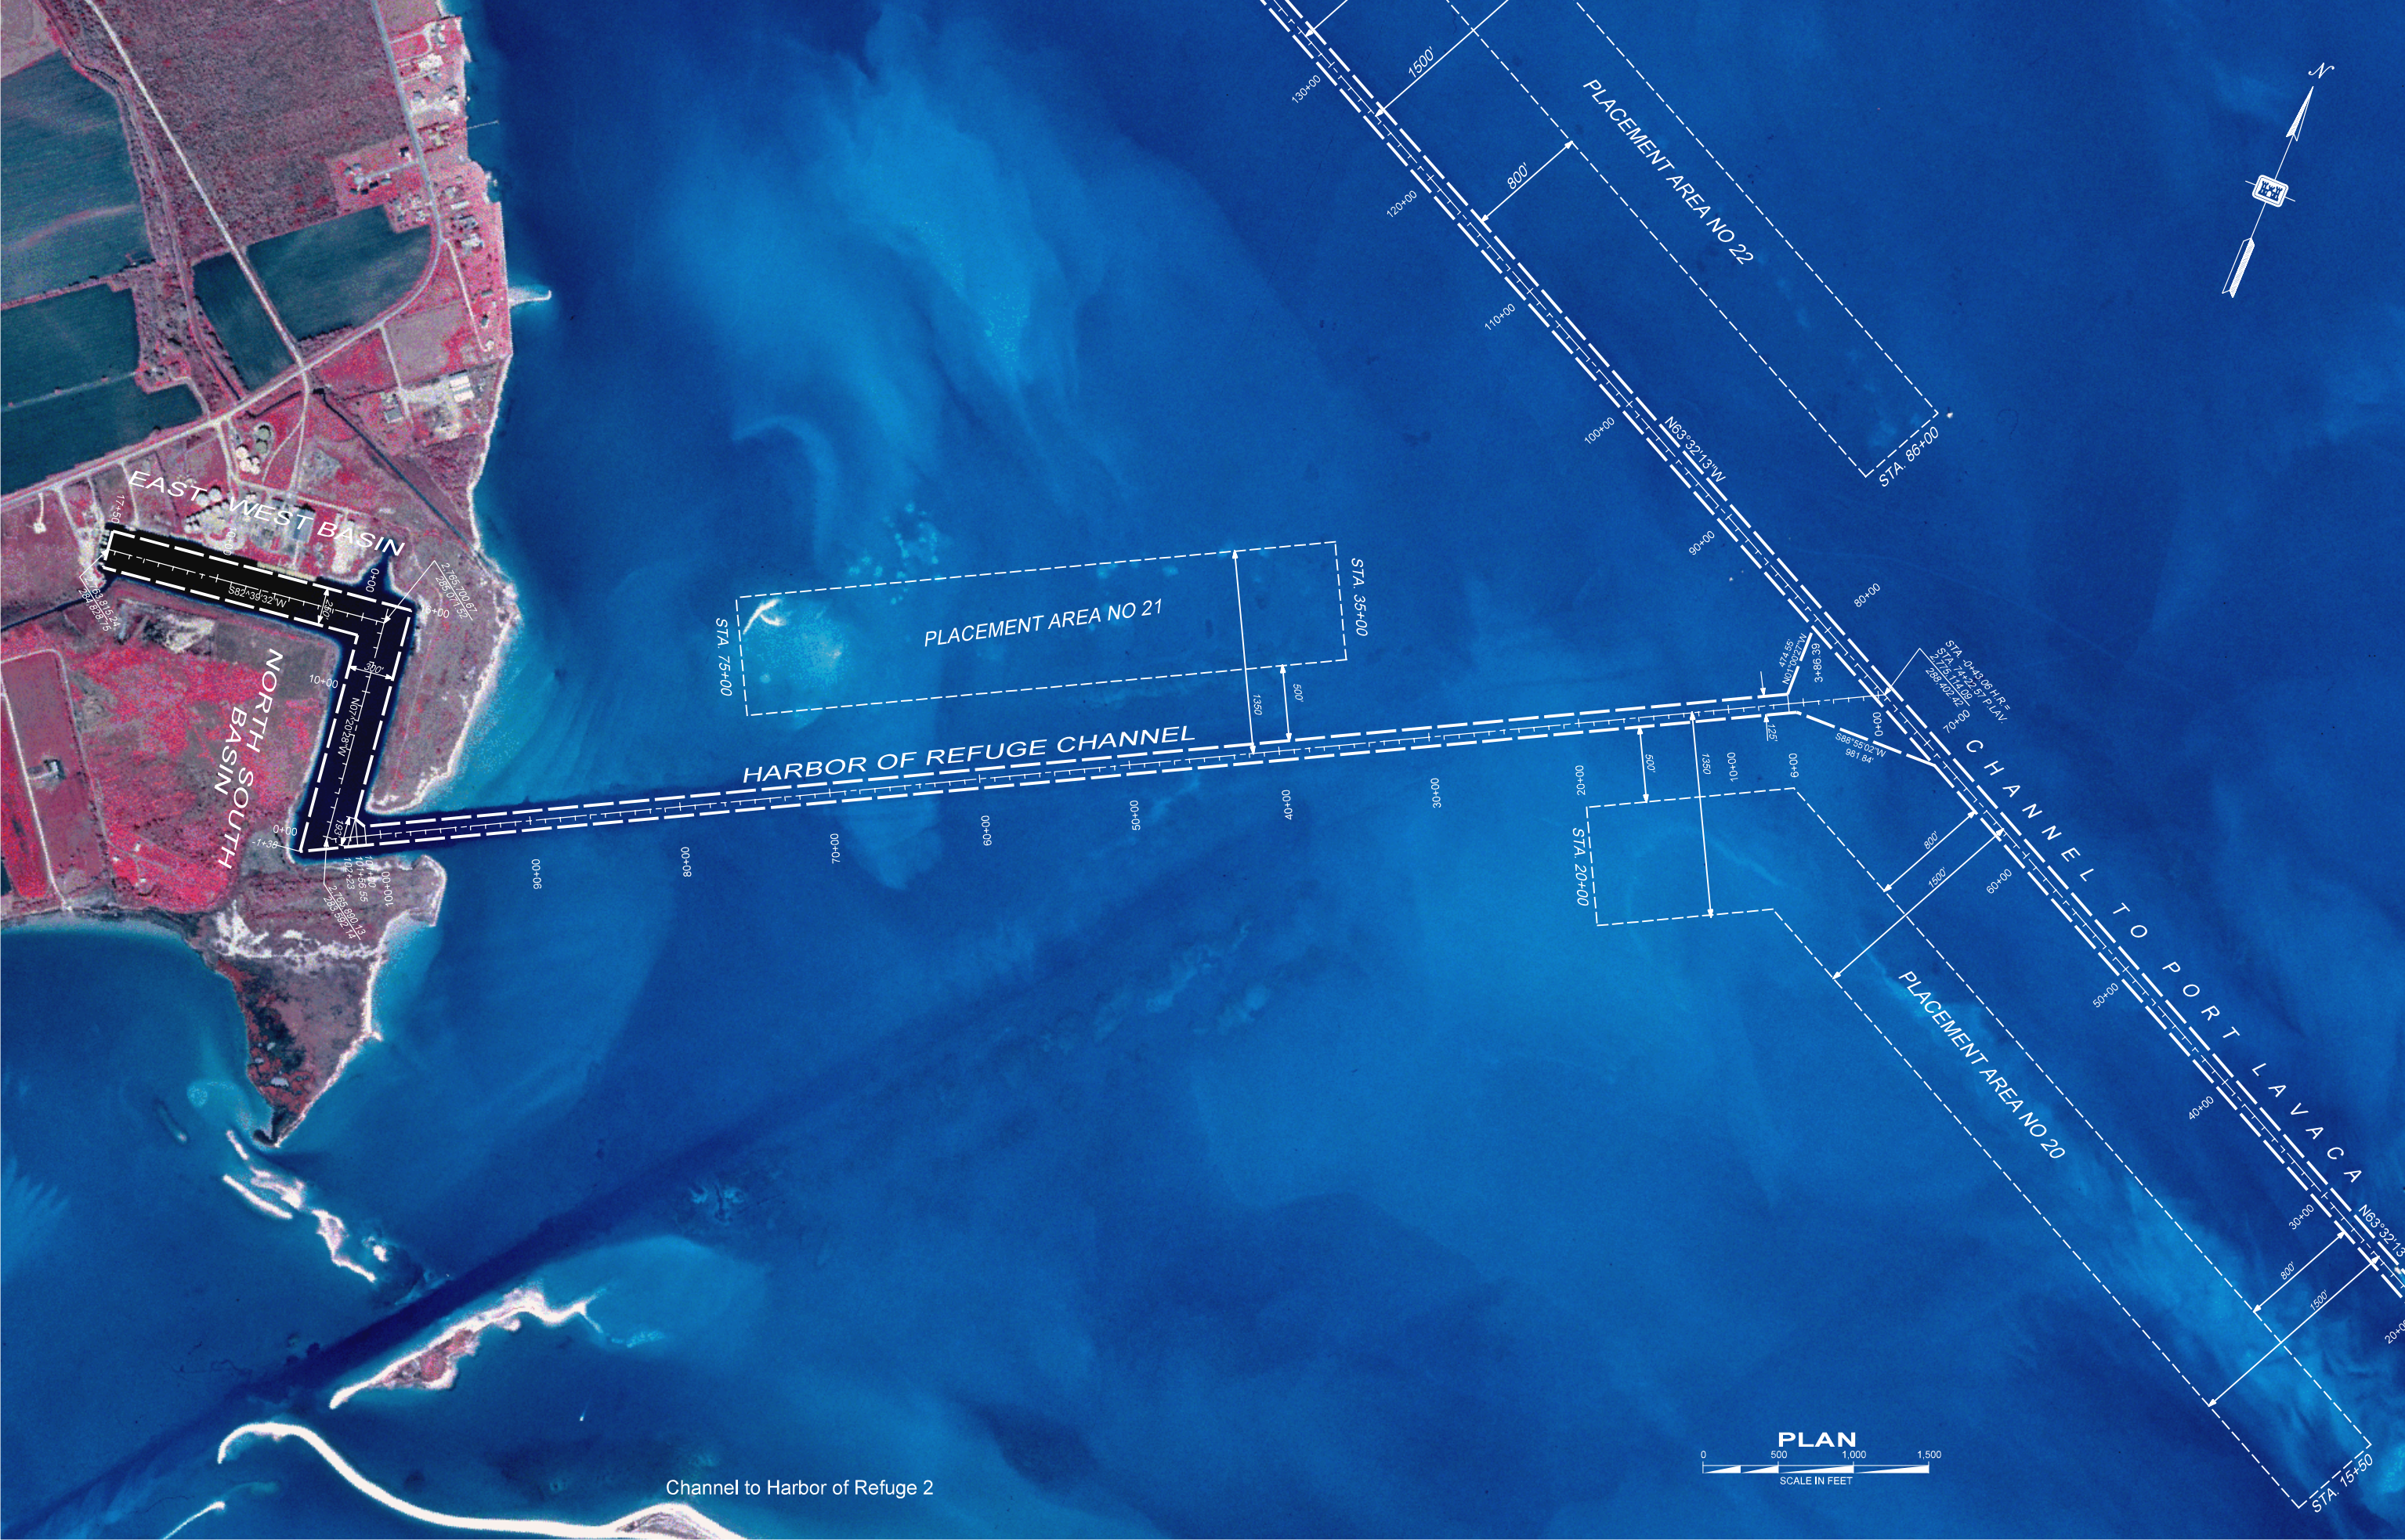

**PLAN**  
SCALE IN FEET  
0 500 1,000 1,500

Channel to Harbor of Refuge 2