



P.T. STA. 66061.8190

26+35

20+00

660+00

P.C. STA. 66157.9180

650+00

670+00

680+00

690+00

P.T. STA. 69792.3910  
P.C. STA. 69792.3910

700+00

710+00

720+00

729+37.8

P.C. STA. 70274.8170  
P.T. STA. 71768.6110

Sabine River 1





Sabine River 2



P.C. STA. 47304.0430


P.T. STA. 51967.3970

P.C. STA. 55351.7950

P.T. STA. 57411.6460

P.C. STA. 59036.6460

P.C. STA.

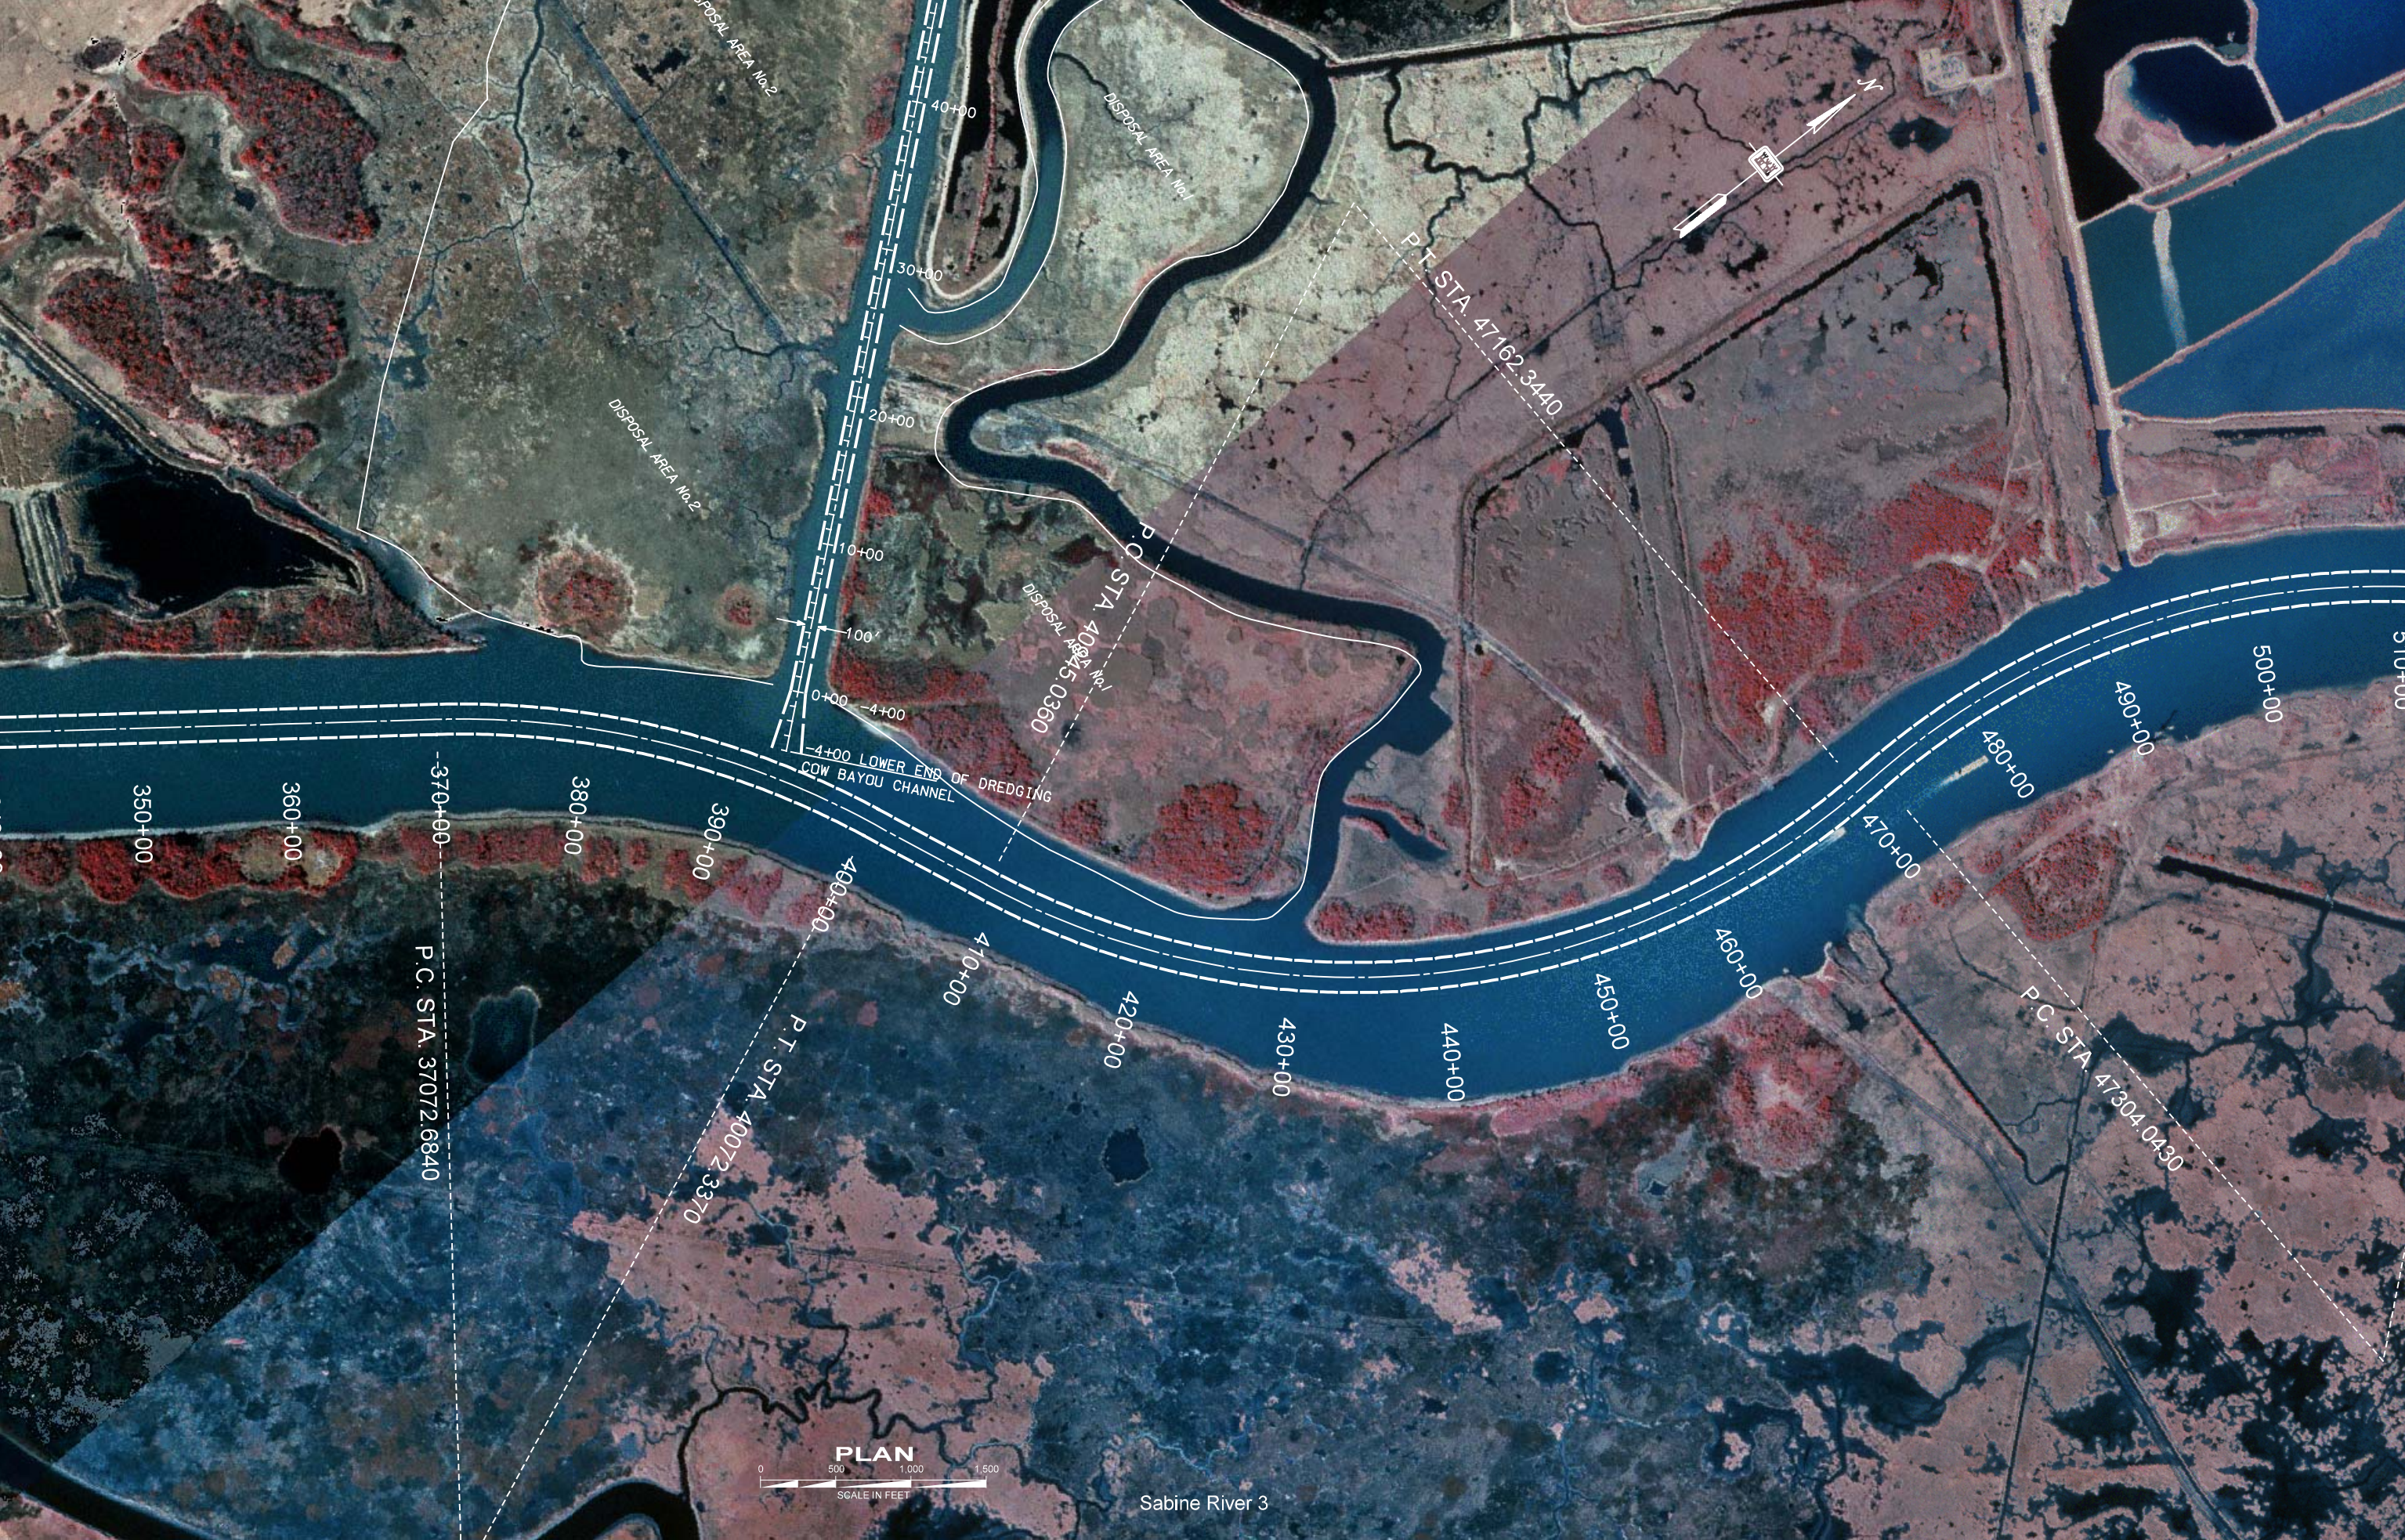

DISPOSAL AREA No.2

DISPOSAL AREA No.1

DISPOSAL AREA No.2

DISPOSAL AREA No.1

P.T. STA. 47162.3440


P.C. STA. 47304.0430

P.C. STA. 37072.6840

4+00 LOWER END OF DREDGING COW BAYOU CHANNEL

P.T. STA. 40072.3370



Sabine River 3



**PLAN**  
0 500 1,000 1,500  
SCALE IN FEET

Sabine River 4



Sabine River 5



PLACEMENT  
AREA NO. 13

PLACEMENT AREA  
NO. 12

P.T. STA. 510+00  
533.1120

520+00

540+00

530+00

560+00

570+00

580+00

0+00

20+00

30+00

40+00

70+00

80+00

P.C. STA. 908.19170

P.T. STA. 5279.6740





PLAN  
0 500 1,000 1,500  
SCALE IN FEET

Sabine-Neches 7



PLAN  
0 500 1,000 1,500  
SCALE IN FEET

Sabine-Neches 8





PORT OF PORT ARTHUR NEW DOCK AREA

STA 155+12

90+00

100+00

110+00

120+00

130+00

170+00

180+00

184+22.23

197+00

200+00

210+00

220+00

230+00

240+00

140+00

166+00

167+22.9

185+00

197+50

199+22.27

PLAN



Sabine-Neches 9



PLAN

500' 1,000' 1,500'

SCALE IN FEET

Sabine-Neches 10



PA No. 2

PA No. 1

Sabine-Neches 11

CURVE  
NO. 1

P.C. STA. 11  
STA. 31

STA. 319+60  
310+00


P.T. STA. 42+41.60  
P.C. STA. 31+09.80

P.C. STA. 10+71.22  
P.T. STA. 17+92.15 (fwd)  
P.T. STA. 22+10.2 (bk)

36+00  
23+50  
22+00  
20+00  
19+05.3  
15+00  
6+00  
0+00

18+00  
6+65  
10+00  
10+00  
6+15  
10+00

70+00  
60+00  
50+00  
40+00  
30+00  
20+00  
10+00

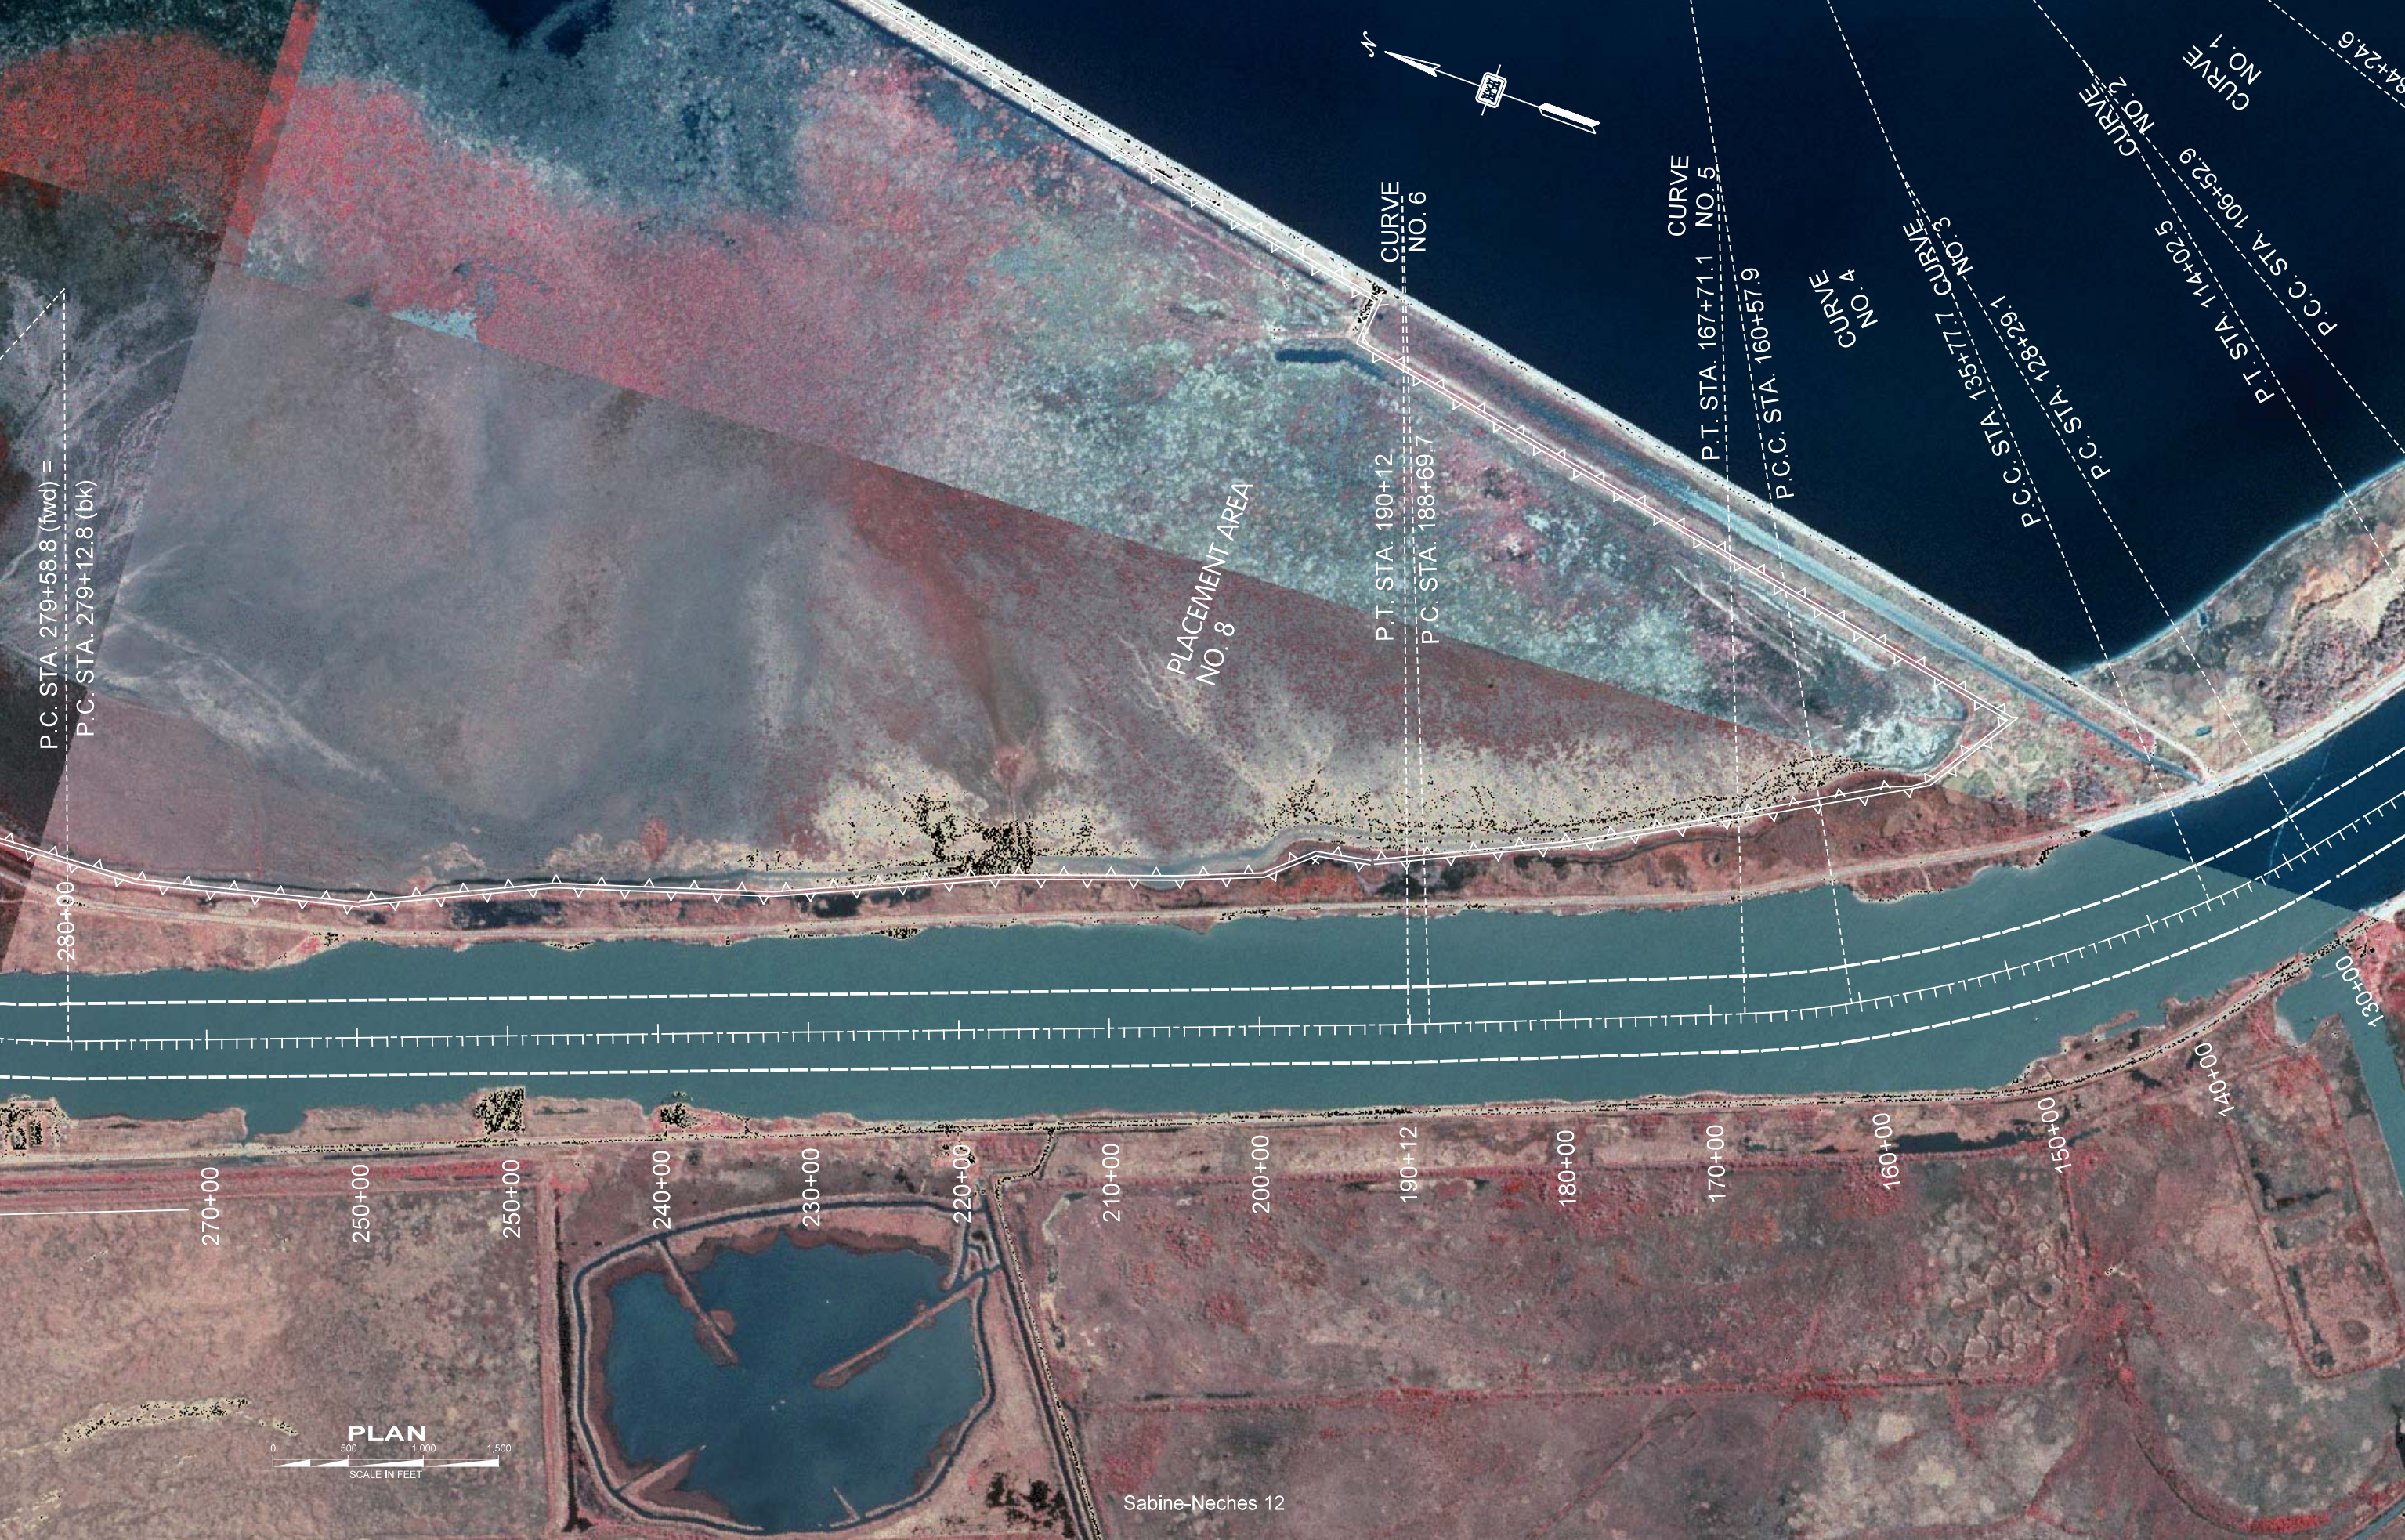

P.C. STA. 279+58.8 (fwd) =  
P.C. STA. 279+12.8 (bk)

280+00

270+00

250+00

250+00

240+00

230+00

220+00

210+00

200+00

190+12

180+00

170+00

160+00

150+00

140+00

130+00

PLACEMENT AREA  
NO. 8

P.T. STA. 190+12  
P.C. STA. 188+69.7

CURVE  
NO. 6

P.T. STA. 167+71.1  
P.C.C. STA. 160+57.9

CURVE  
NO. 5

CURVE  
NO. 4

P.C.C. STA. 135+77.7  
P.C. STA. 128+29.1

CURVE  
NO. 3

P.T. STA. 144+02.5  
P.C. STA. 106+52.9

CURVE  
NO. 2













PLEASURE ISLAND

P.C.C. STA. 135+77.7 CURVE NO. 4  
 P.C. STA. 128+29.1 CURVE NO. 3  
 P.T. STA. 114+02.5 CURVE NO. 2  
 P.C.C. STA. 106+52.9 CURVE NO. 2  
 P.C. STA. 84+24.6 CURVE NO. 1

130+00  
 120+00  
 110+00  
 100+00  
 90+00  
 80+00  
 70+00  
 60+00  
 50+00  
 40+00  
 30+00  
 20+00  
 10+00  
 0+00





PLACEMENT AREA  
NO. 6

PLAN  
0 500 1,000 1,500  
SCALE IN FEET

Sabine-Neches 14

0+00  
100+00

170+00  
160+00

500'

AM



PLACEMENT AREA  
NO. 5

ANCHORAGE BASIN

170+00

160+00

150+00

140+00

130+00

120+00

110+00

100+00

90+00

80+00

70+00


60+00

50+00

40+00

PLAN



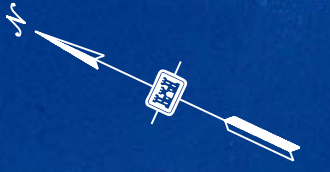


P.C. STA. 36+08.20

P.T. STA. 60+55.95



Sabine-Neches 16



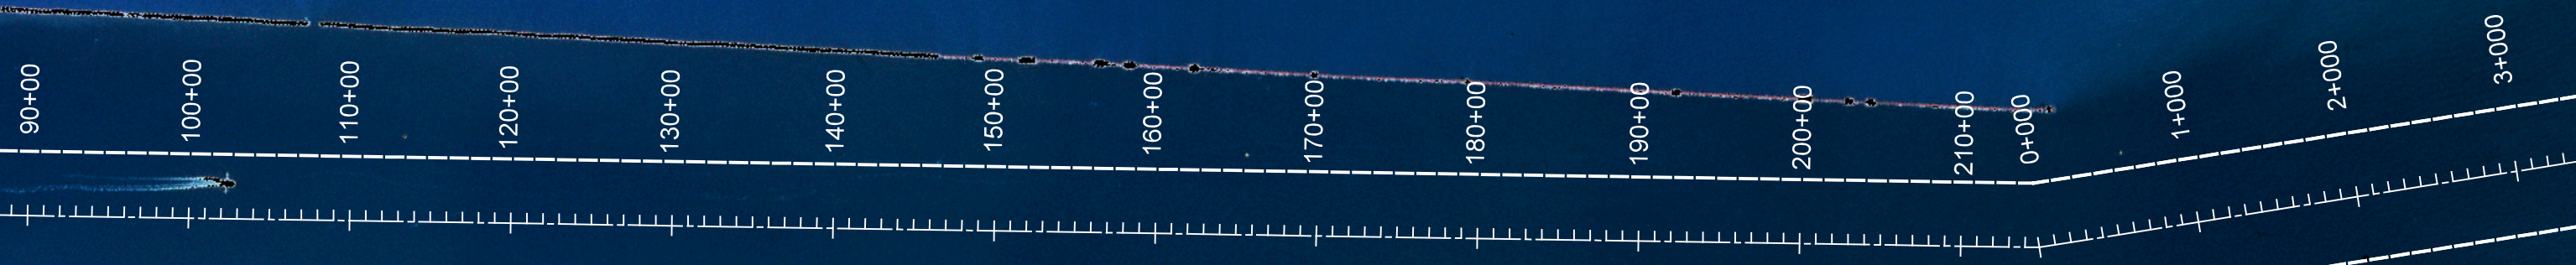

X=3,643,601.19  
Y= 691,700.73



