



- NOTES:**
1. Geogrid reinforcement materials and installation shall conform to the special contract requirements.
 2. Seed slope and all disturbed areas.

DETAIL B - BRUSHLAYERING

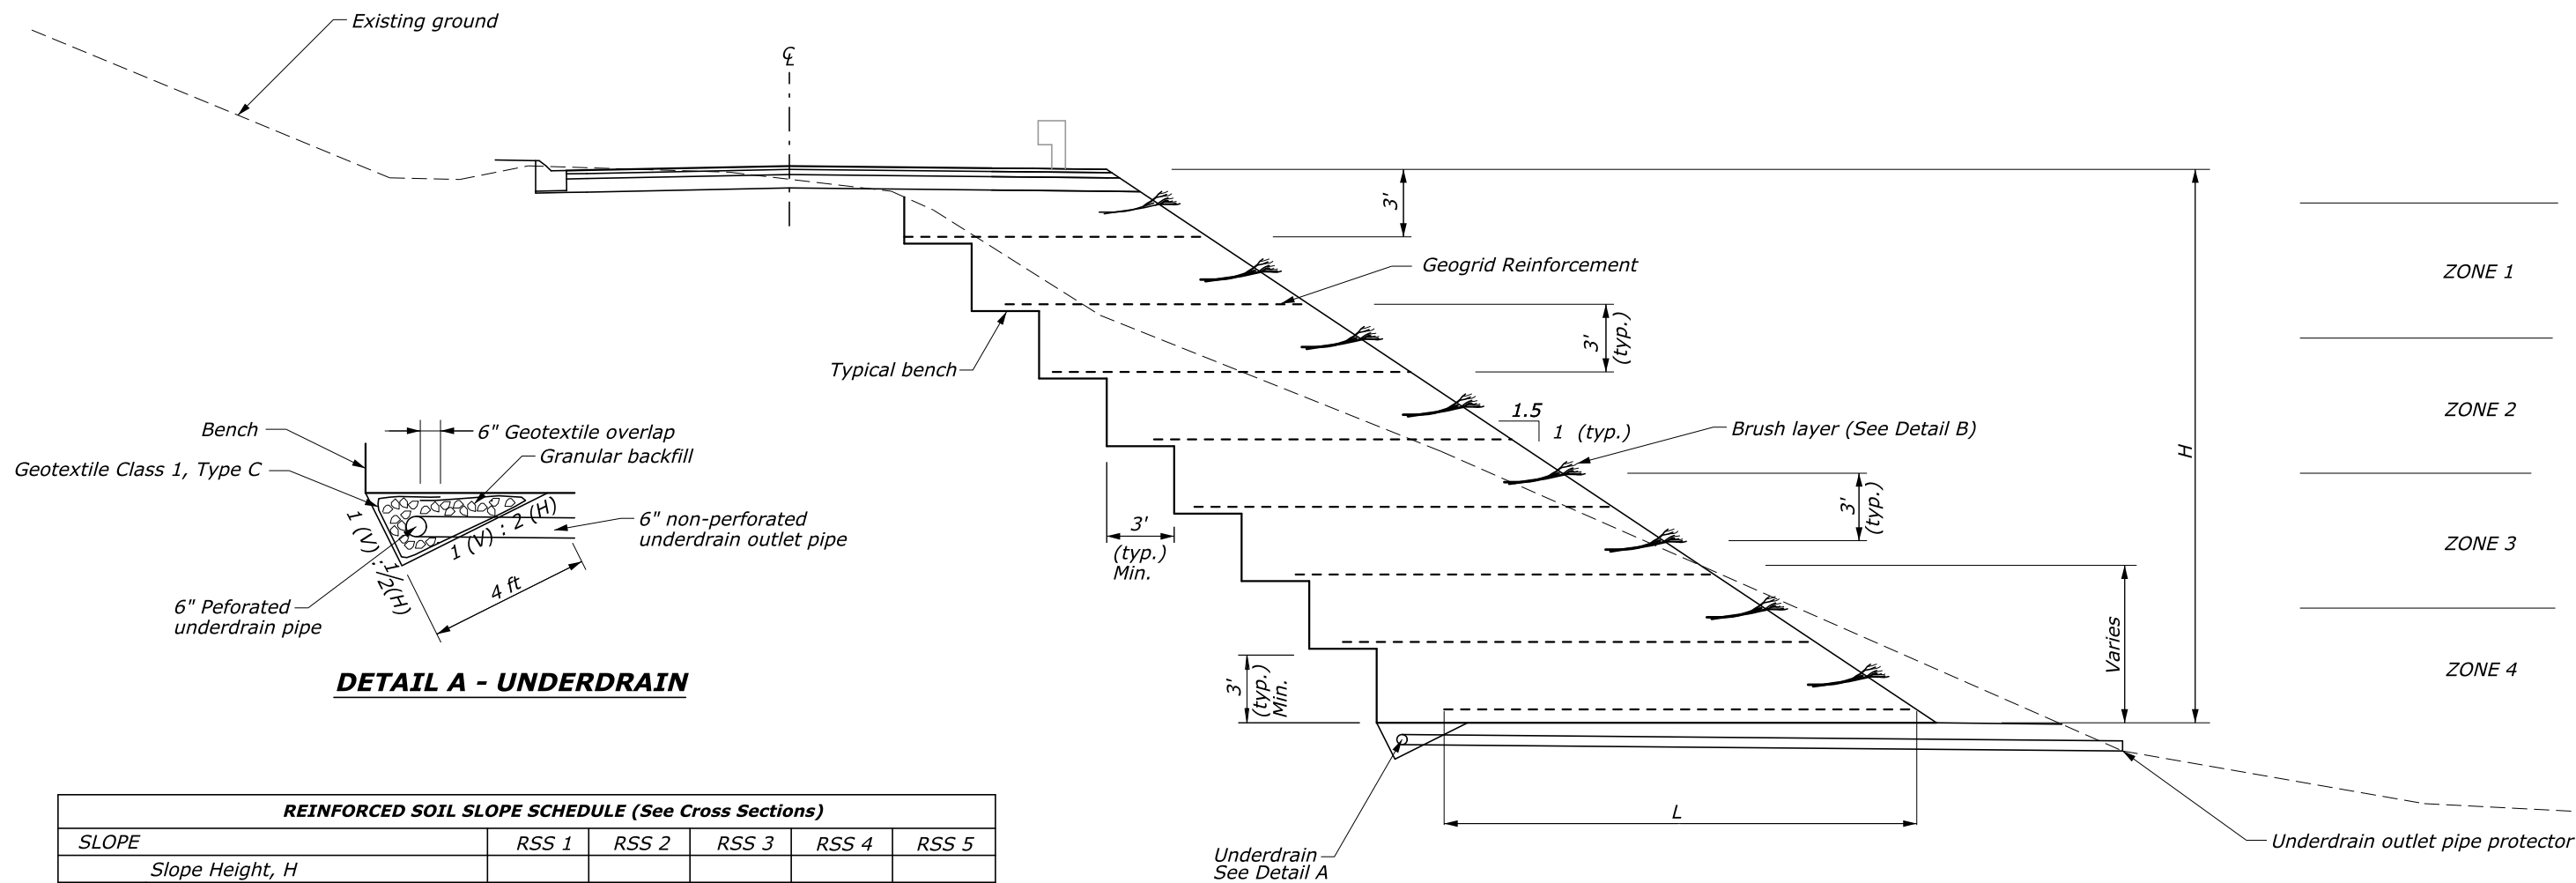

DETAIL A - UNDERDRAIN

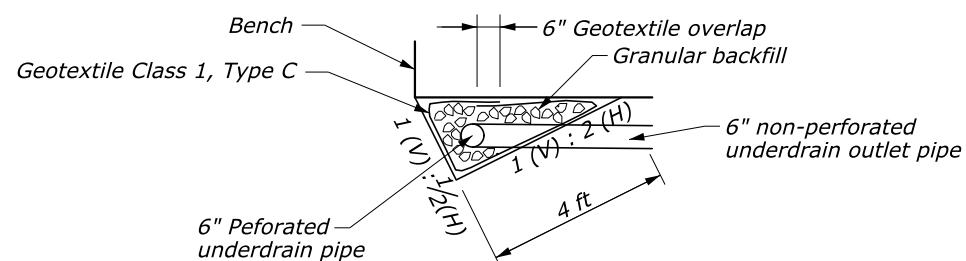

REINFORCED SOIL SLOPE SCHEDULE (See Cross Sections)

SLOPE	RSS 1	RSS 2	RSS 3	RSS 4	RSS 5
Slope Height, H					
Reinforcement layers, N					
Reinforcement vertical spacing, Sv					
Reinforcement length, L					
Reinforcement layers, N					
Reinforcement vertical spacing, Sv					
Reinforcement length, L					
Reinforcement layers, N					
Reinforcement vertical spacing, Sv					
Reinforcement length, L					

Chart numbers would be job specific

U.S. DEPARTMENT OF TRANSPORTATION
 FEDERAL HIGHWAY ADMINISTRATION
 EASTERN FEDERAL LANDS HIGHWAY DIVISION

U.S. CUSTOMARY DETAIL

**REINFORCED SOIL SLOPE (RSS)
 WITH BRUSHLAYERING**

DETAIL APPROVED FOR USE

APPROVED : MAY 2011
 REVISED : NOVEMBER 2014

DETAIL
 E204-04

NO SCALE