


NOTES:

1. Measure fence for payment along a smooth line midway between rail junctions
2. Rail sizes may vary from 5" to 7".
3. Rail may be Chestnut or White Oak treated with chromated copper arsenate, or untreated Cedar. Only one species may be used.
4. Install posts at alternate fence corners, and wire to the rails for fence stability. The top of the posts to be flush with the top of the upper split rail. Minimum depth of post to be 3'.

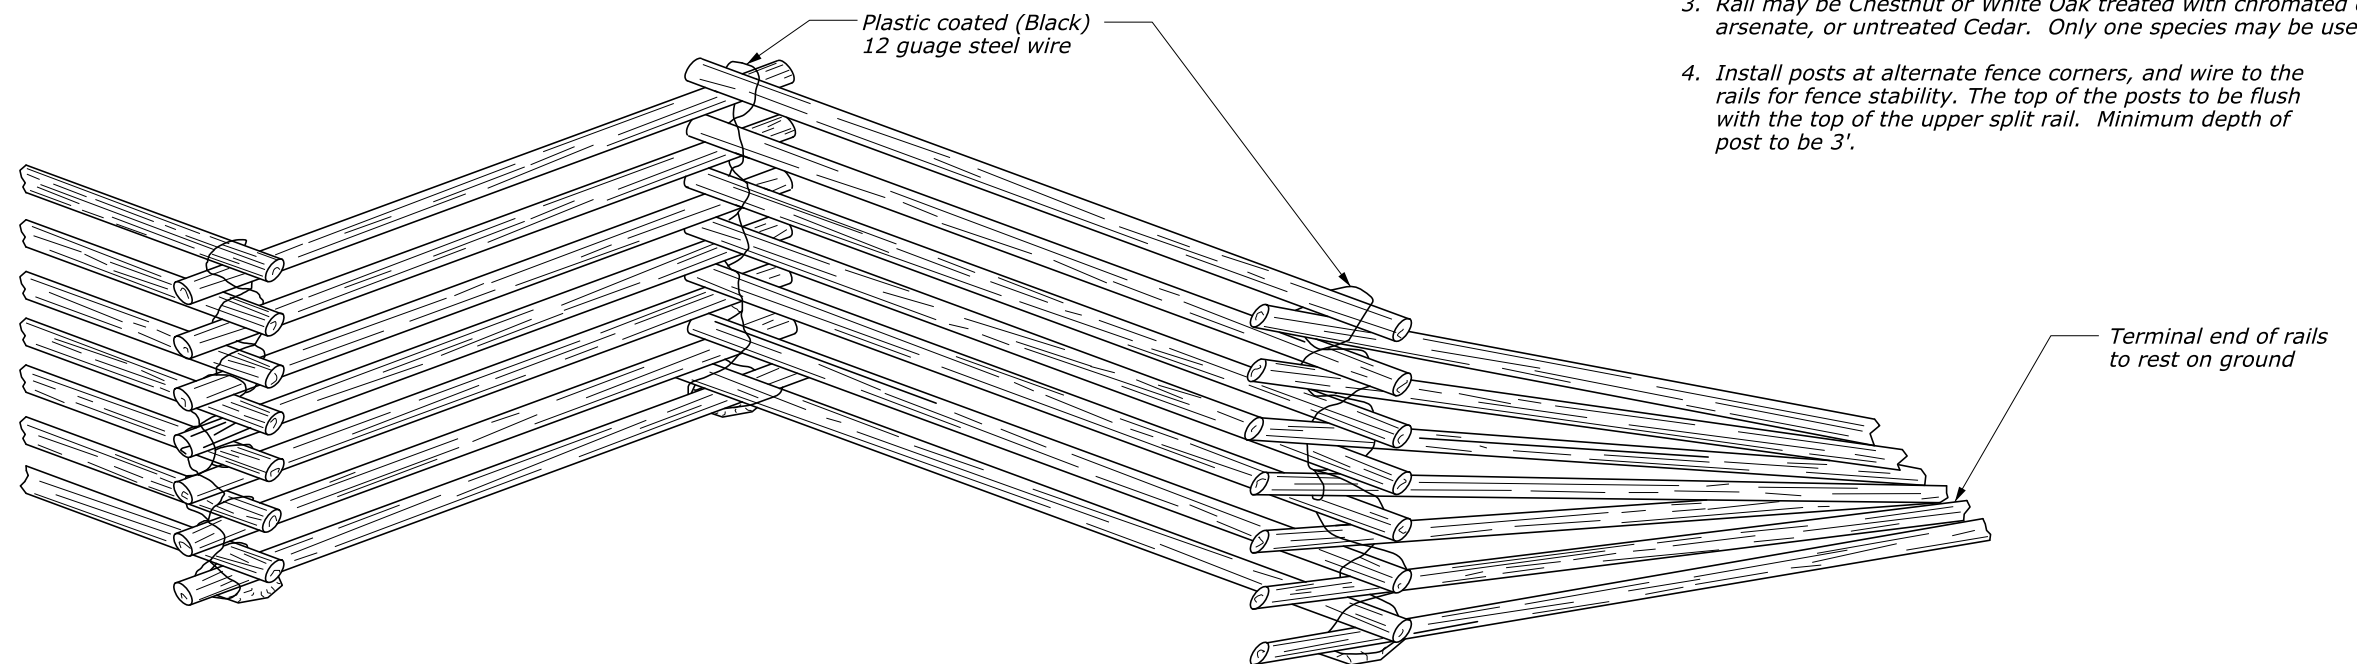

01-Dec-2014 02:43 PM \$TIME\$ H:\Team_Folders\VIDU\GFP_14_Detail_Review\ALL_FPH4_DGN\61600_Detail.dgn

U.S. DEPARTMENT OF TRANSPORTATION FEDERAL HIGHWAY ADMINISTRATION EASTERN FEDERAL LANDS HIGHWAY DIVISION	
U.S. CUSTOMARY DETAIL	
FENCE, SPLIT RAIL, 7-RAIL HEIGHT	
DETAIL APPROVED FOR USE	DETAIL
APPROVED: MAY 2011 REVISED: SEPTEMBER 2014	E619-01