


24 August 2011 8:06 AM c:\myfiles\pw_production\dms18765\F\H\dgnlib [Detail].dgn

Δ	total central angle
Δc	curve central angle
\emptyset	diameter
θ_s	spiral central angle
abut.	abutment
ADT	average daily traffic
AH	ahead
appr.	approach
BK	back
BM	bench mark
BP	balance point
br.	bridge
brg.	bearing
cc or c. to c.	center to center
€	centerline
clr.	clear
CMP	corrugated metal pipe
col.	column
conc.	concrete
conn.	connection
constr. jt.	construction joint
cont.	continuous
CS	point of curve to spiral
ctrs.	centers
CUFT	cubic foot (feet)
culv.	culvert
CUYD	cubic yard(s)
D	diameter
DHV	design hourly volume
dia.	diameter
diag.	diagonal
diaph.	diaphragm
dist.	distance
drwg(s).	drawing(s)
E	east
e	superelevation rate
El. 94.16 ft	elevation with number
elev.	elevation
emb.	embankment
EP	edge of pavement
EQ or eq.	equation
ER	edge of road
EW	edge of water
exc.	excavation
exp. jt.	expansion joint
fin.	finish
flg.	flange
ft2	square foot
ft3	cubic foot (feet)
ftg.	footing
ga.	gage (gauge)
galv.	galvanized
hdl.	headwall
hex.	hexagon
HW	high water
ID	inside diameter
jt.	joint
L	length of curve
lam.	lamination
lat.	latitude
LNFT	linear foot (feet)
long.	longitudinal
LPSM	lump sum
Ls	length of spiral
lt. or LT	left
LW	low water

M.L.	main line
M.P.	mile post
matl.	material
max.	maximum
MGAL	thousand gallon
min.	minimum
mon.	monument
N	north
NC	normal crown
o. c.	on center
o. to o.	out to out
OD	outside diameter
OG	original ground
PC	point of curve
PCC	point of compound curve
PCS	point of curve to spiral
PI	point of intersection
pl.	plate
POC	point on curve
POS	point on spiral
POT	point on tangent
PS	point of tangent to spiral
PSC	point of spiral to curve
PST	point of spiral to tangent
PT	point of tangent
pvmnt.	pavement
R	radius
R.	range
R/W	right-of-way
rdwy.	roadway
reinf.	reinforcement
reqd.	required
rt. or RT	right
rte.	route
S	south
SADT	seasonal average daily traffic
SC	point of spiral to curve
sec.	section
shldr.	shoulder
SLRY	slurry unit
spa.	spacing, spaces or spaced
SQFT	square foot
SQYD	square yard
SRS	point of spiral to reverse spiral
SS	point of spiral to spiral (no curve)
ST	point of spiral to tangent
STA, Sta.	station
std.	standard
stgr.	stringer
stiff.	stiffener
struc.	structural
STS	point of spiral to tangent spiral
sym.	symmetrical
T	tangent distance
T.	township
TBM	temporary bench mark
thd.	thread
TS	point of tangent to spiral
Ts	tangent distance (spiraled curve)
typ.	typical
V	design speed
vph	vehicles per hour
VPI	vertical point of intersection
W	west
yd2	square yard
yd3	cubic yard(s)

National Boundary	
State Boundary	
County Boundary	
City Boundary	
Township or Range Line	
Section Line	
Section Corner (Found, Projected)	
1/4 Section Line	
1/4 Section Corner (Found, Projected)	
1/16 Section Line	
1/16 Section Corner (Found, Projected)	
Property Line w/Found Property Corner	
Parcel Number	
National Park Boundary	
National Forest Boundary	
National Wildlife Refuge Boundary	
BLM Lands Boundary	
Indian Reservation Boundary	
Existing Roadway (Road, Paved, Gravel)	
Railroad	
Trail	
Fiber Roll or Wattle	
Silt Fence	
Intermittent Drainage or Small Creek	
Large Creek or River	
Lake, Pond or Reservoir; Marshland	
Spring or Seep	
Treeline; Individual Trees	
Material Source; Bore Hole; Test Pit	
Spot Elevation; Coordinate Grid Tick	
Above Ground Tank; Underground Tank	
Boulder; Well; Satellite Dish; Grave	
Cooking Grate; Garbage Can; Picnic Table	
Flagpole; Fire Hydrant	
Gas & Water Meter; Gas & Water Valve	
Control Point (Terrestrial and GPS); Jump Hub	

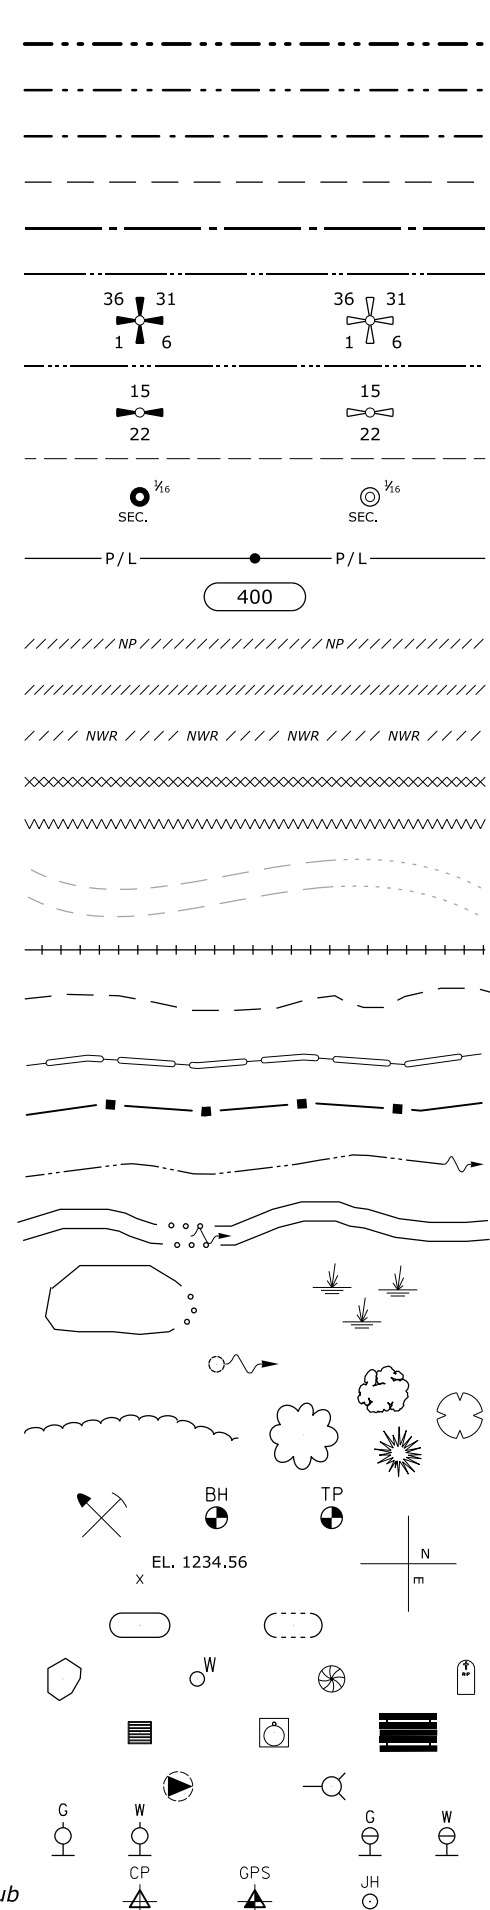

North Arrow	
Slope Stake Limits	
Fence	
Gate with Fence	
Cattleguard	
Guardrail	
Concrete Barrier	
Retaining Wall	
Signs (single, double post; portable)	
Delineators	
Pipe Culvert (arrow shows flow)	
Pipe Culvert with End Section	
Pipe Culvert with Headwall	
Pipe Culvert with Drop Inlet	
Box Culvert	
Underdrain	
Overhead/Above Ground Utilities	
Underground Utilities	
Poles (Power, Telephone, Joint Use, Light, Support w/Anchor)	
Miscellaneous Utility Features	
Building	
Right-of-Way Line with Monument	
Permanent Easement	
Construction Easement	
Riprap	

U.S. DEPARTMENT OF TRANSPORTATION
 FEDERAL HIGHWAY ADMINISTRATION
 WESTERN FEDERAL LANDS HIGHWAY DIVISION

U.S. CUSTOMARY DETAIL

PLAN SYMBOLS AND ABBREVIATIONS

DETAIL APPROVED FOR USE 11/2001
 REVISSED: 9/2005 1/2007 10/2009 10/2014

DETAIL W101-1

NOTE:
 1. Other symbols used in the plans will be shown in a legend on the appropriate plan sheet.

NO SCALE