


MAPLE STREET HALL

BLDG #0182
10-2015

Exterior Gross Area
50500

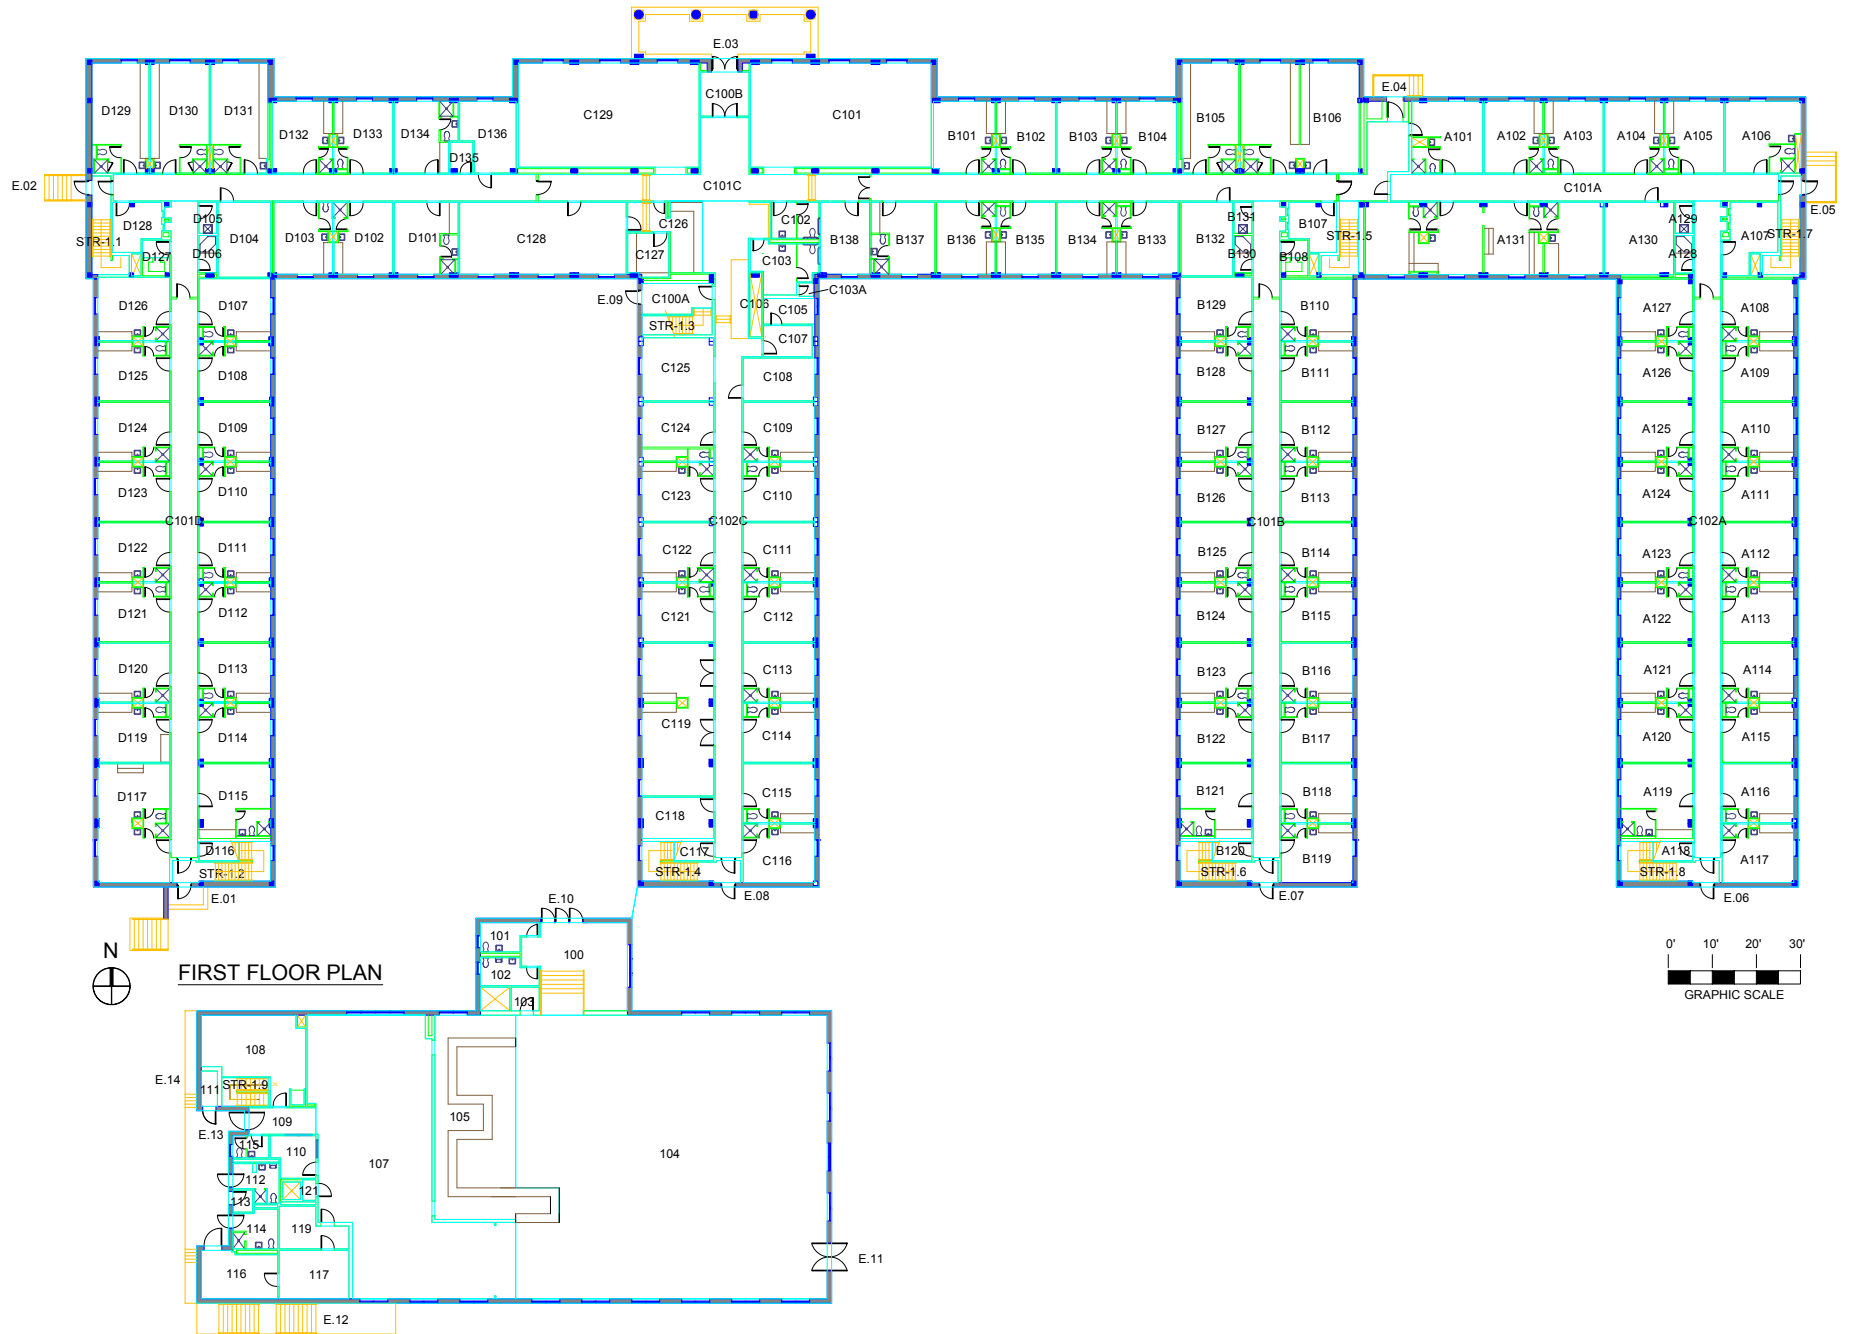


FIRST FLOOR PLAN

0' 10' 20' 30'
GRAPHIC SCALE

MAPLE STREET HALL

BLDG #0182
10-2015

Exterior Gross Area
50500

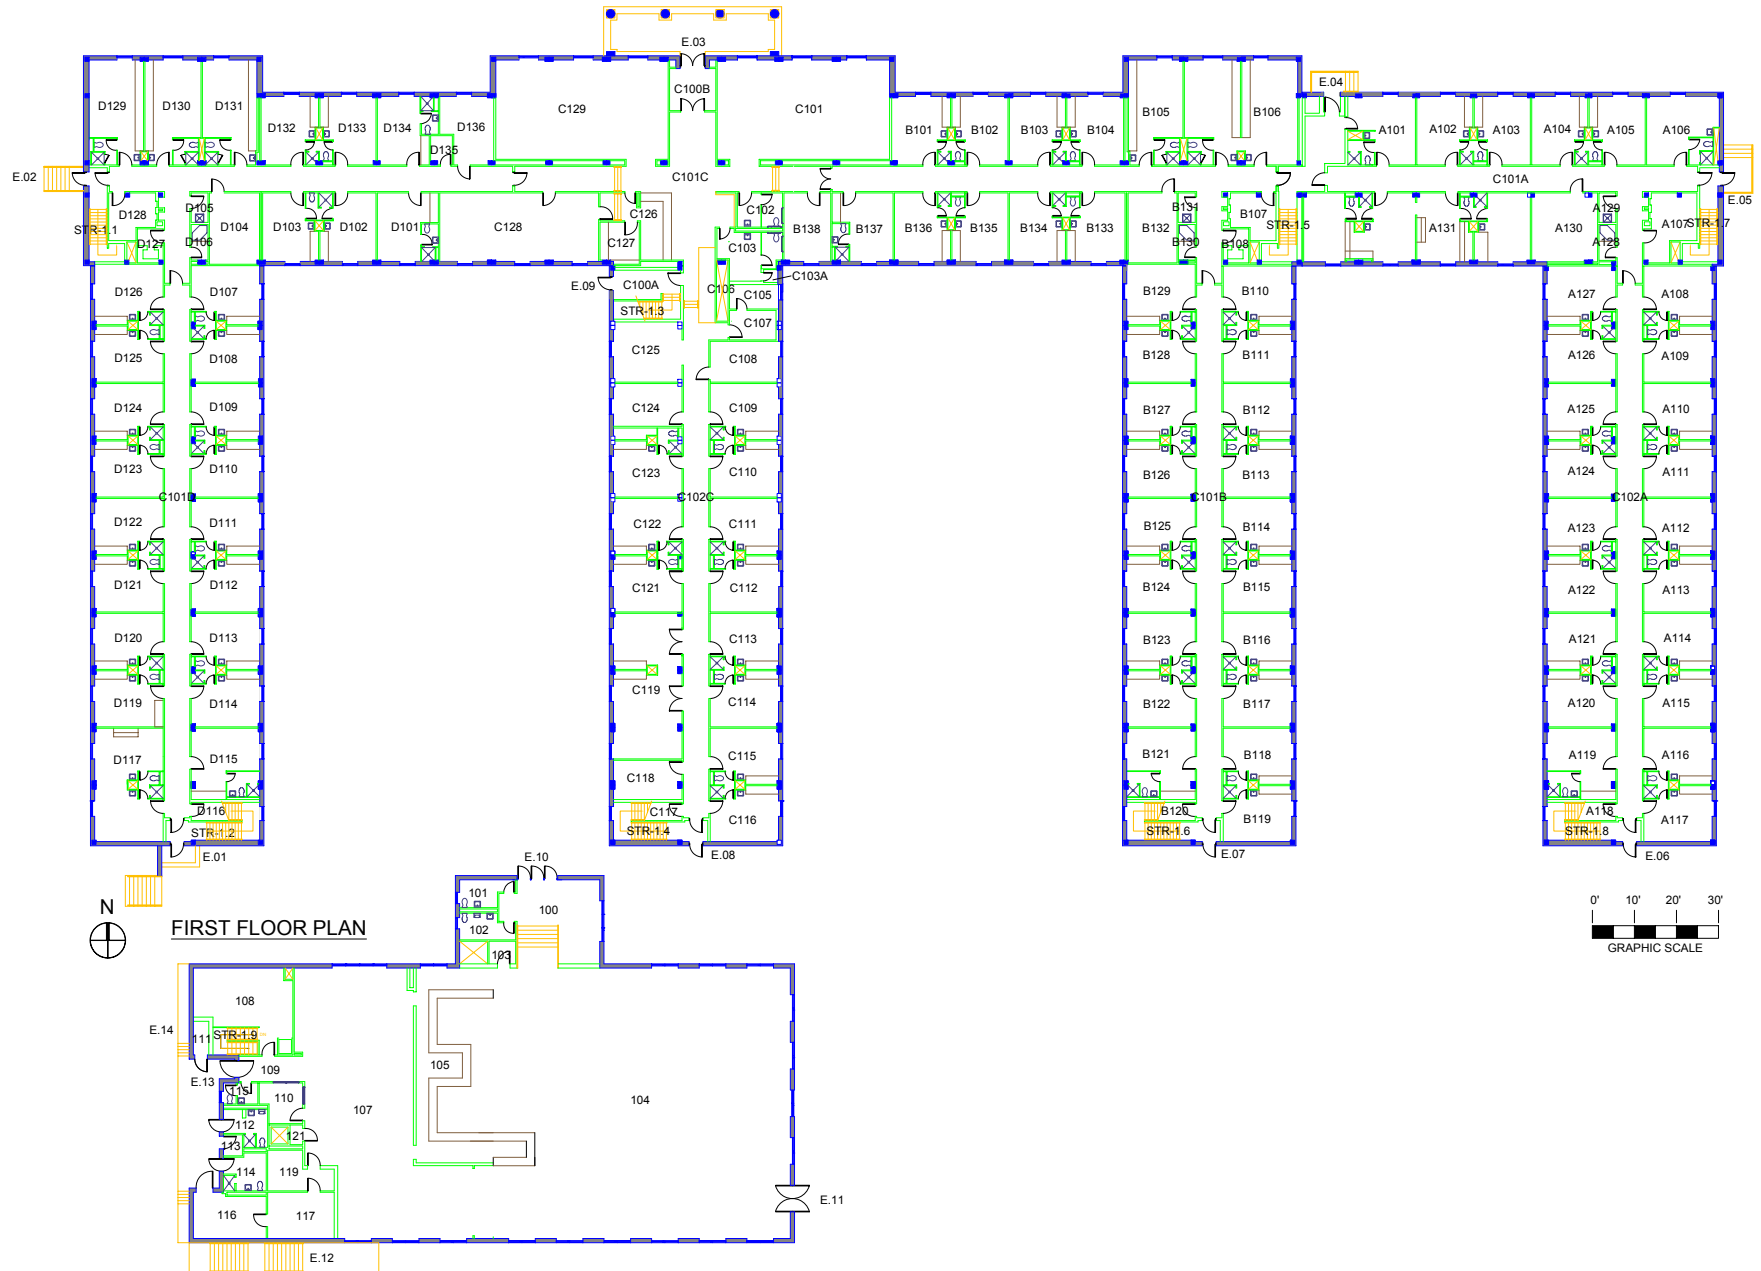

FIRST FLOOR PLAN