


# DAVIS CREEK RESERVOIR ALLOCATIONS

Dam Crest  
Elev. 2094.0

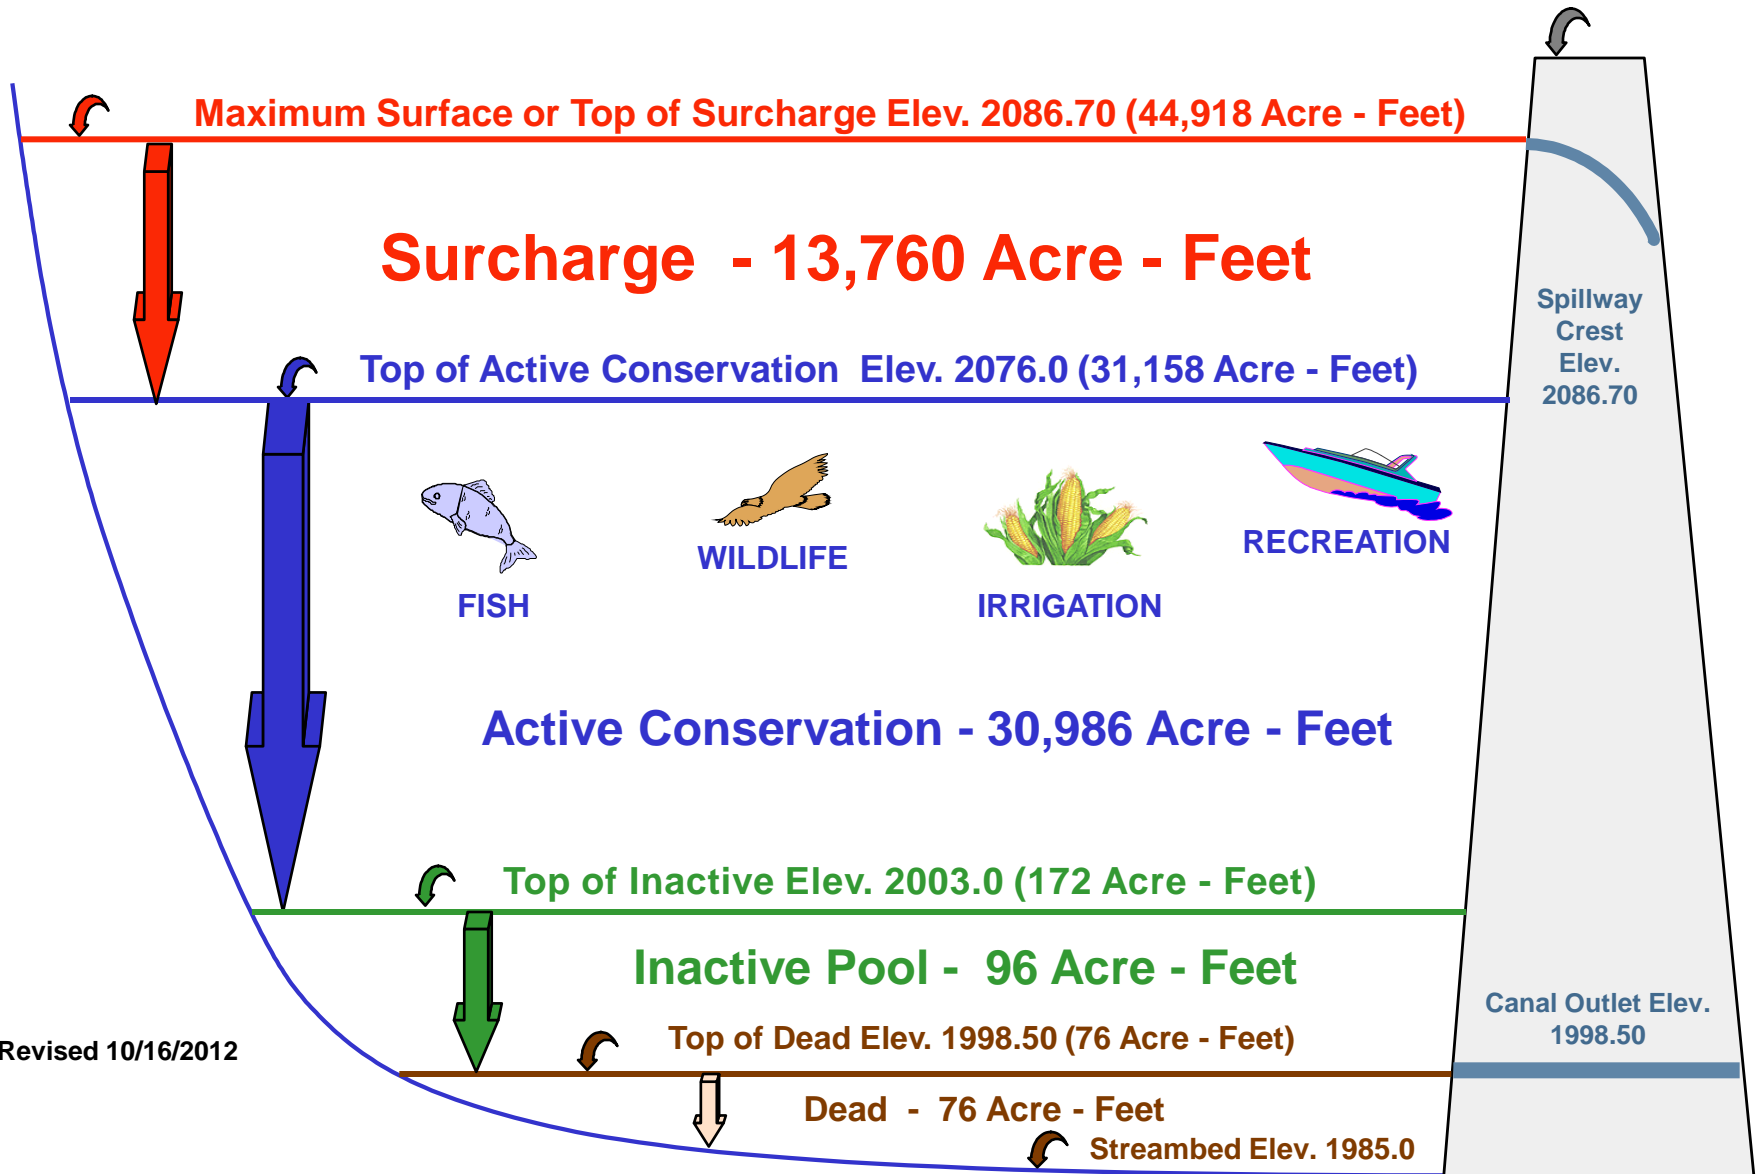

Revised 10/16/2012