



Liberty Bowl Memorial Stadium Accessibility Enhancements

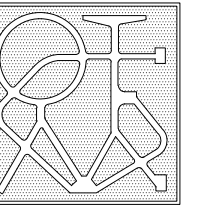


O.T. Marshall
Architects
5859 Ridge Bend Road
Memphis, TN 38120

901-791-0115 901-791-0116 fax

DRAWN BY: CAMPBELL

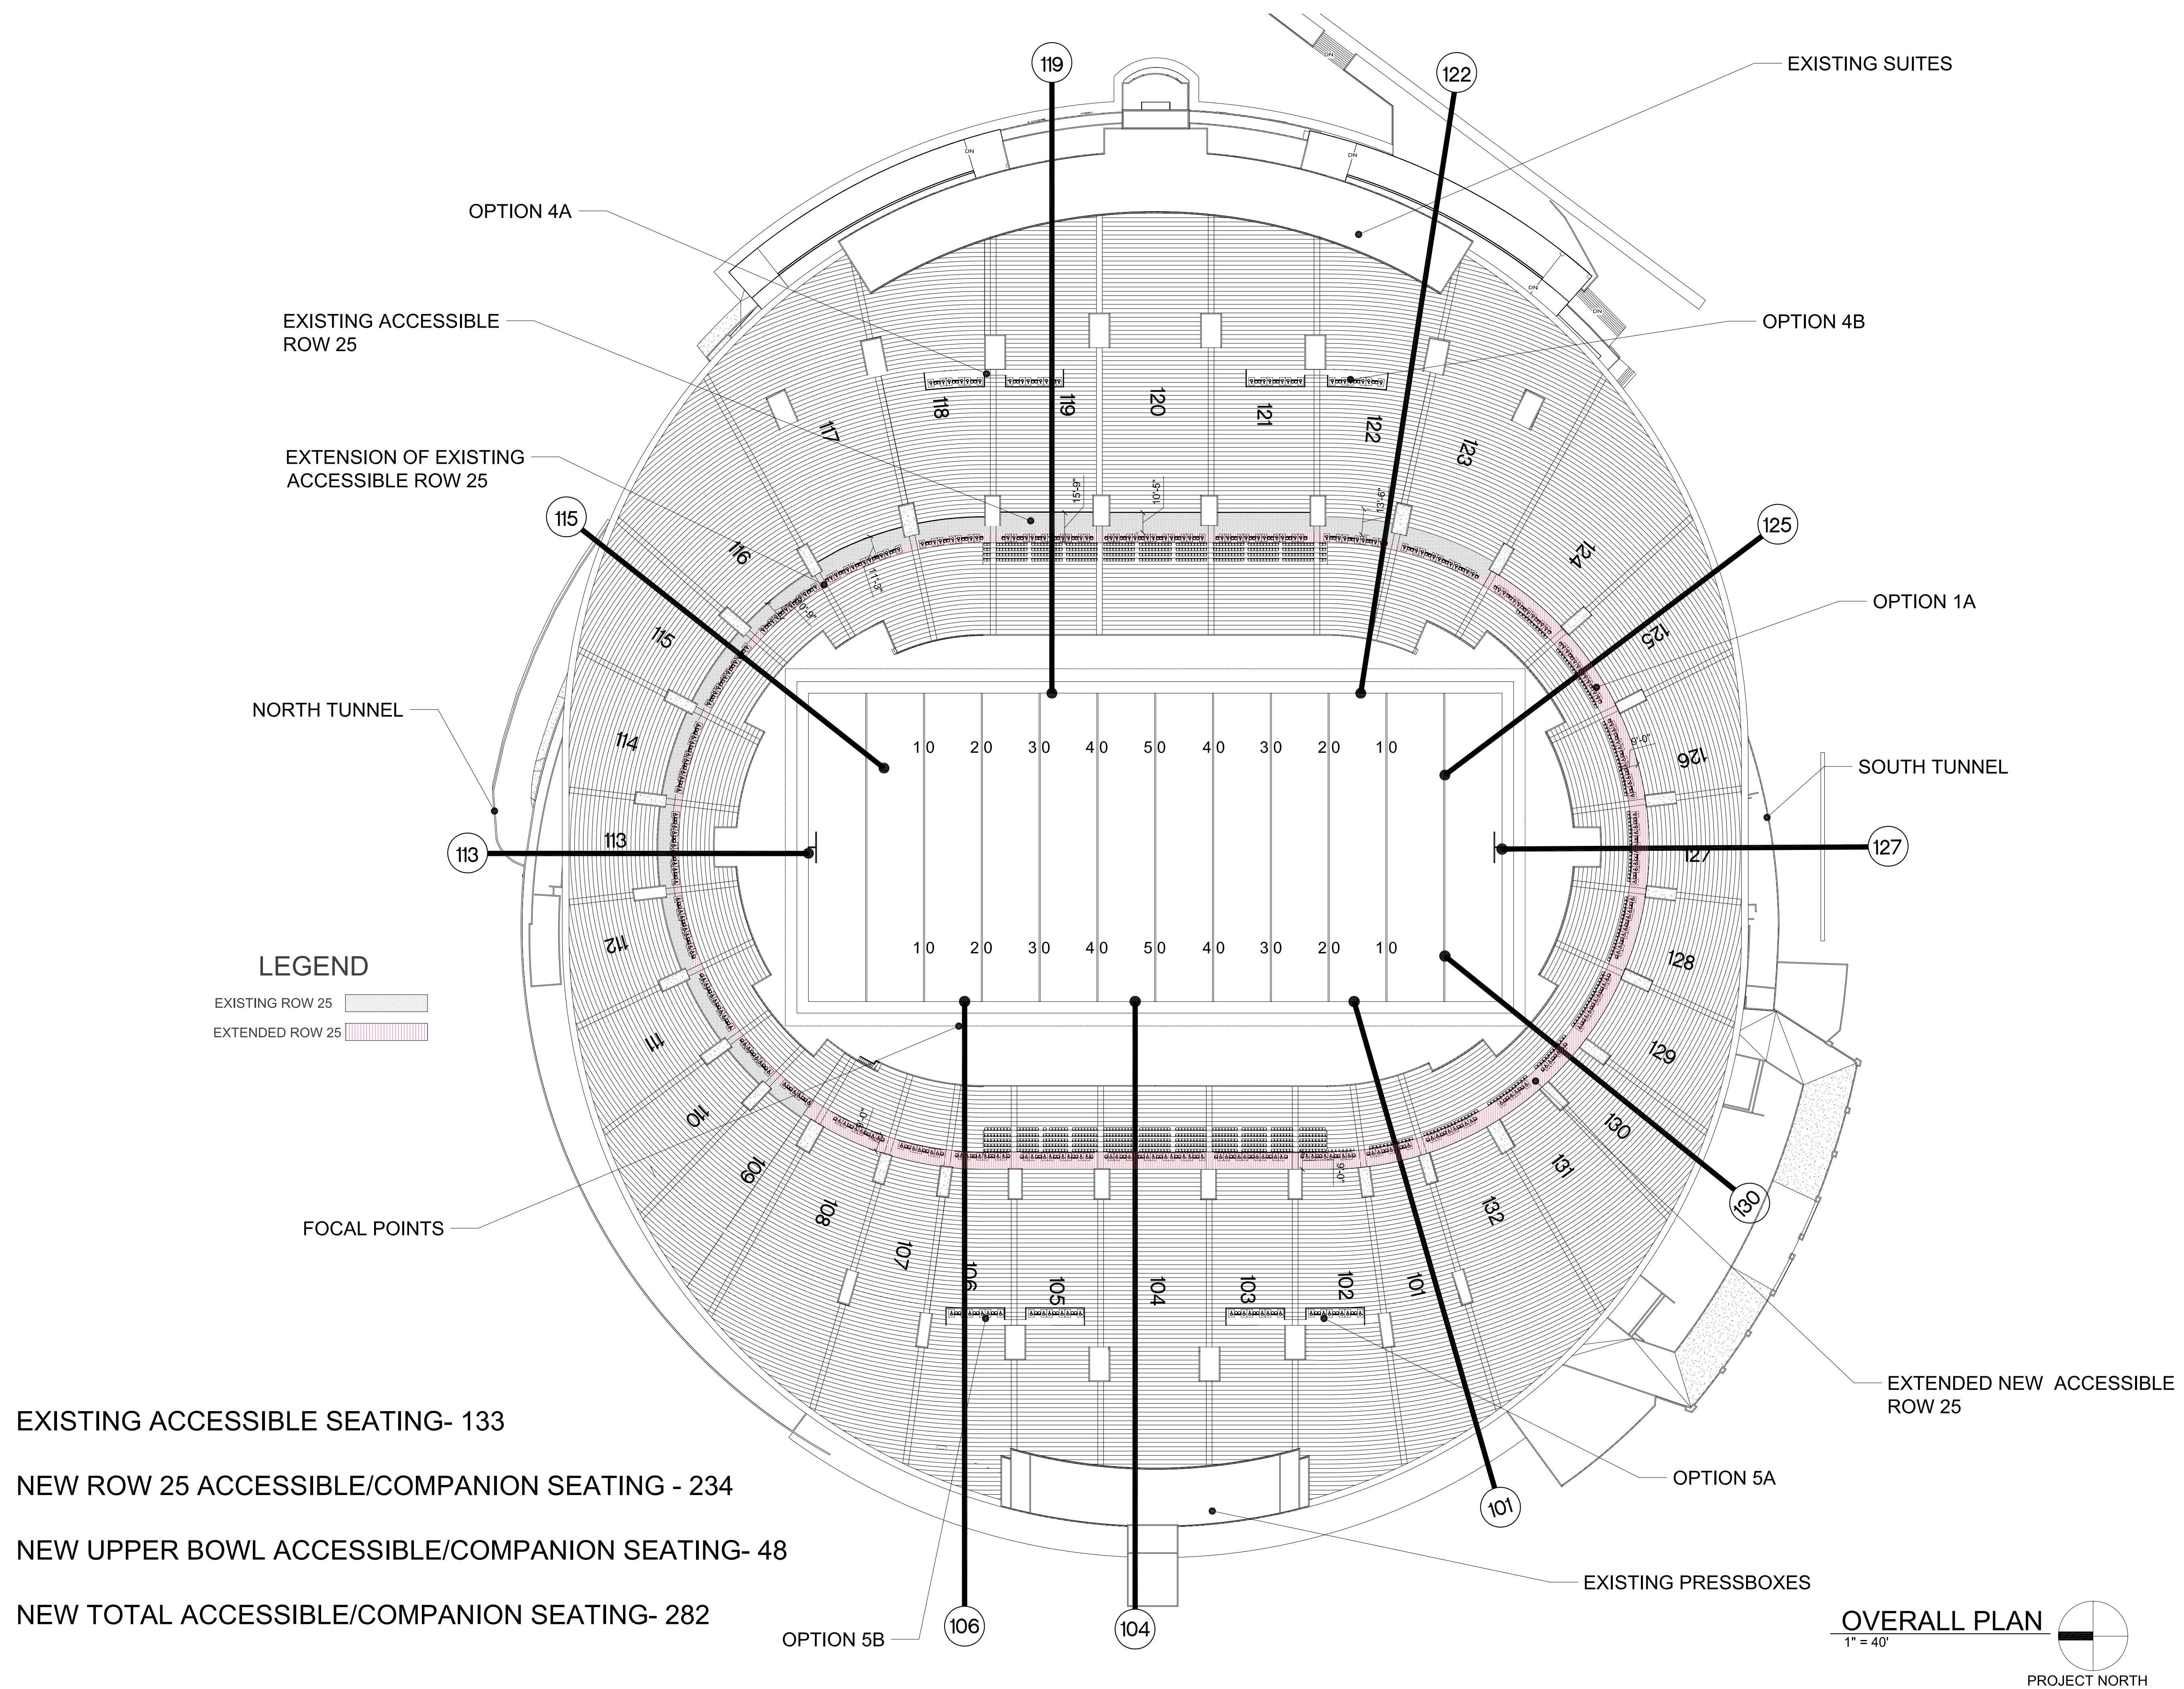

OVERALL PLAN
1" = 40'

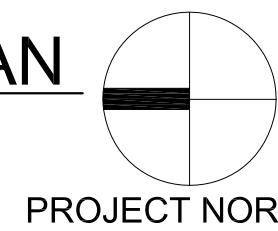

PROJECT NAME:
LIBERTY BOWL STADIUM
ACCESSIBILITY ENHANCEMENTS
DRAWING NAME:
OVERALL PLAN

DRAWING SCALE:
AS INDICATED

DRAWING NUMBER:

A-2