




Top View

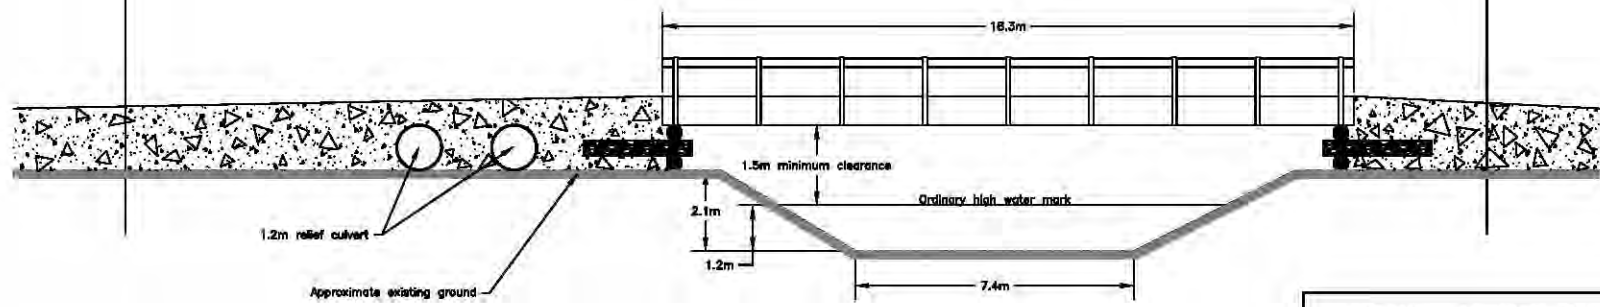


Front View

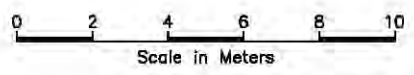


CONSTANTINE NORTH, INC.	
Glacier Creek Access Road 18.3m Bridge	
SCALE 1:200	
Lat: 59.40'N Long: 136.33'W	T28&29S, R53&54E, Copper River
January 2015	Sheet 7 of 7

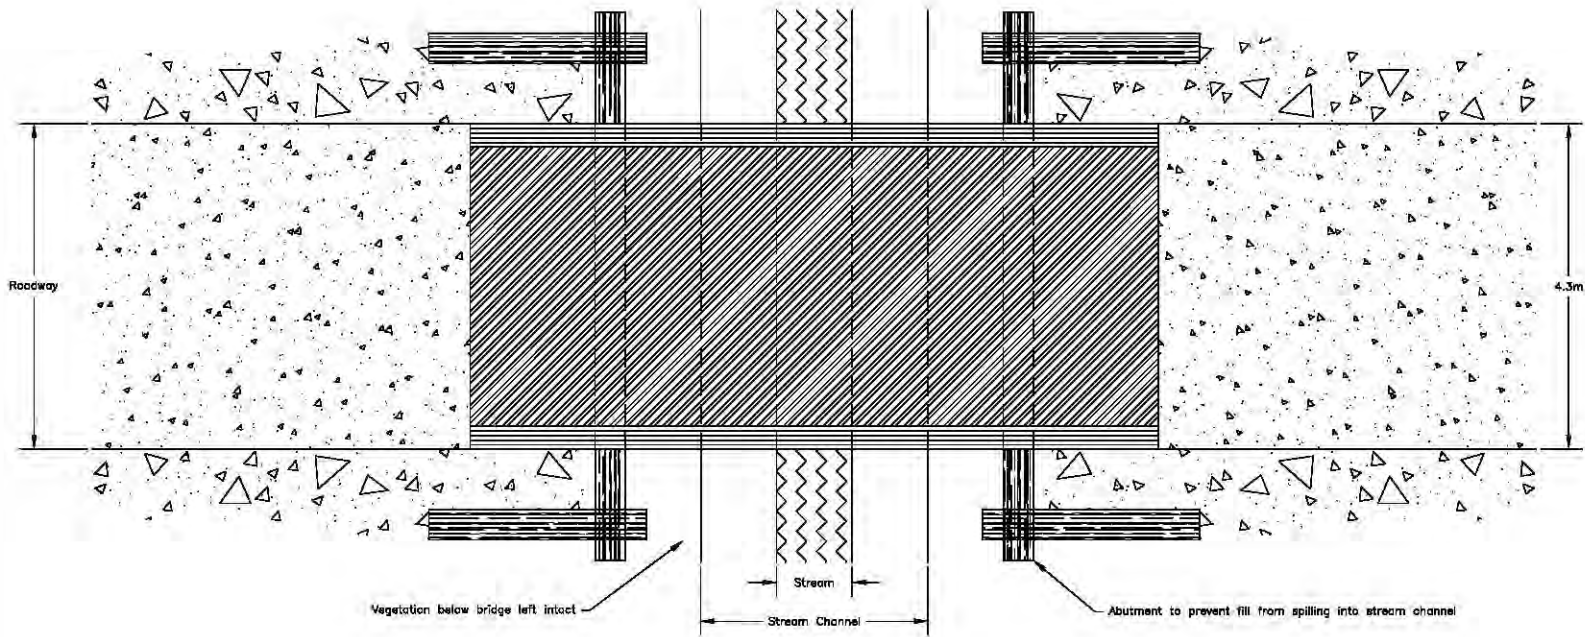

Top View

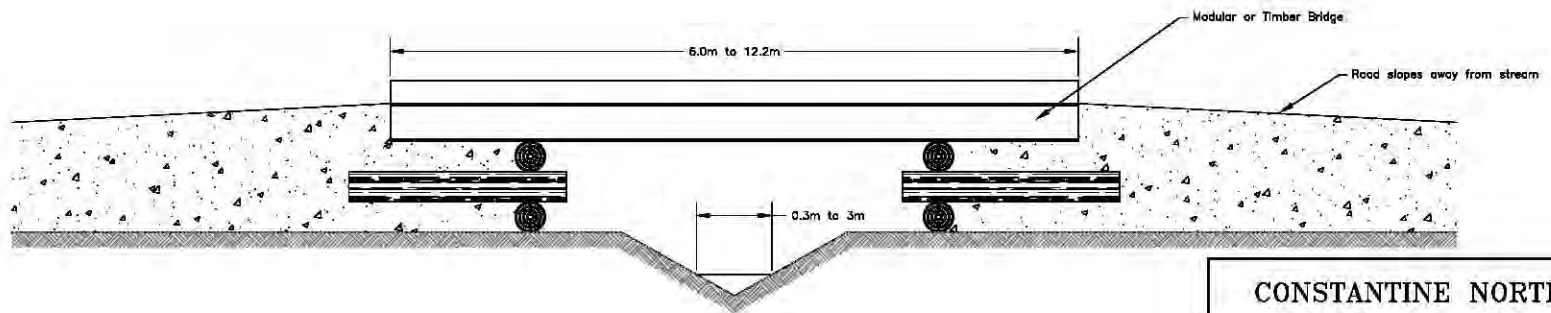

Front View

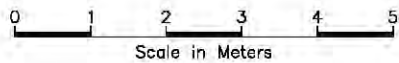

CONSTANTINE NORTH, INC.


Glacier Creek Access Road
Typical 6.0m to 12.2m Bridge

SCALE 1:100


Lot: 59.40'N Long: 136.33'W 128&29S, R53&54E, Copper River

January 2015


Sheet 5 of 7

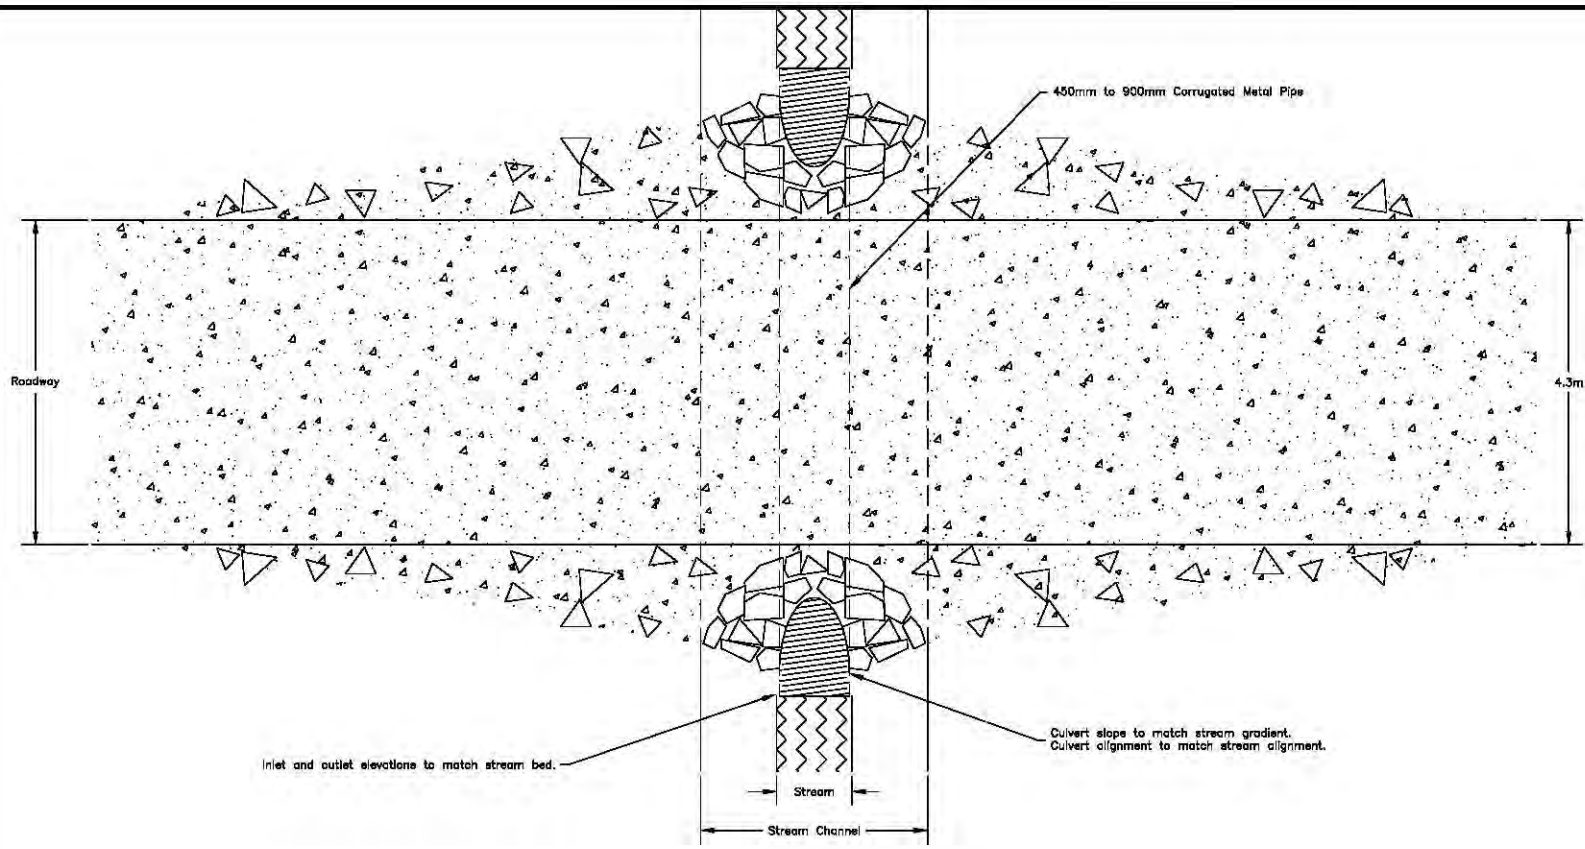

Top View

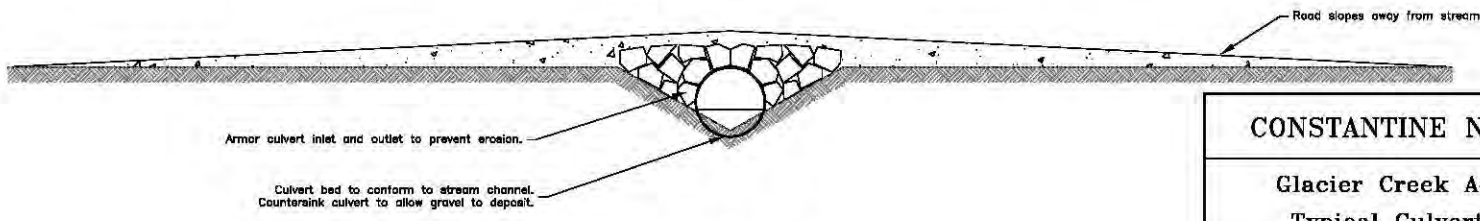

Front View

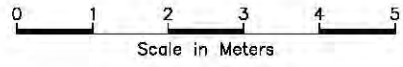

CONSTANTINE NORTH, INC.	
Glacier Creek Access Road Typical Culvert Crossing	
SCALE 1:100	
Lat: 59.40'N Long: 136.33'W	T28&29S, R53&54E, Copper River
January 2015	Sheet 6 of 7