
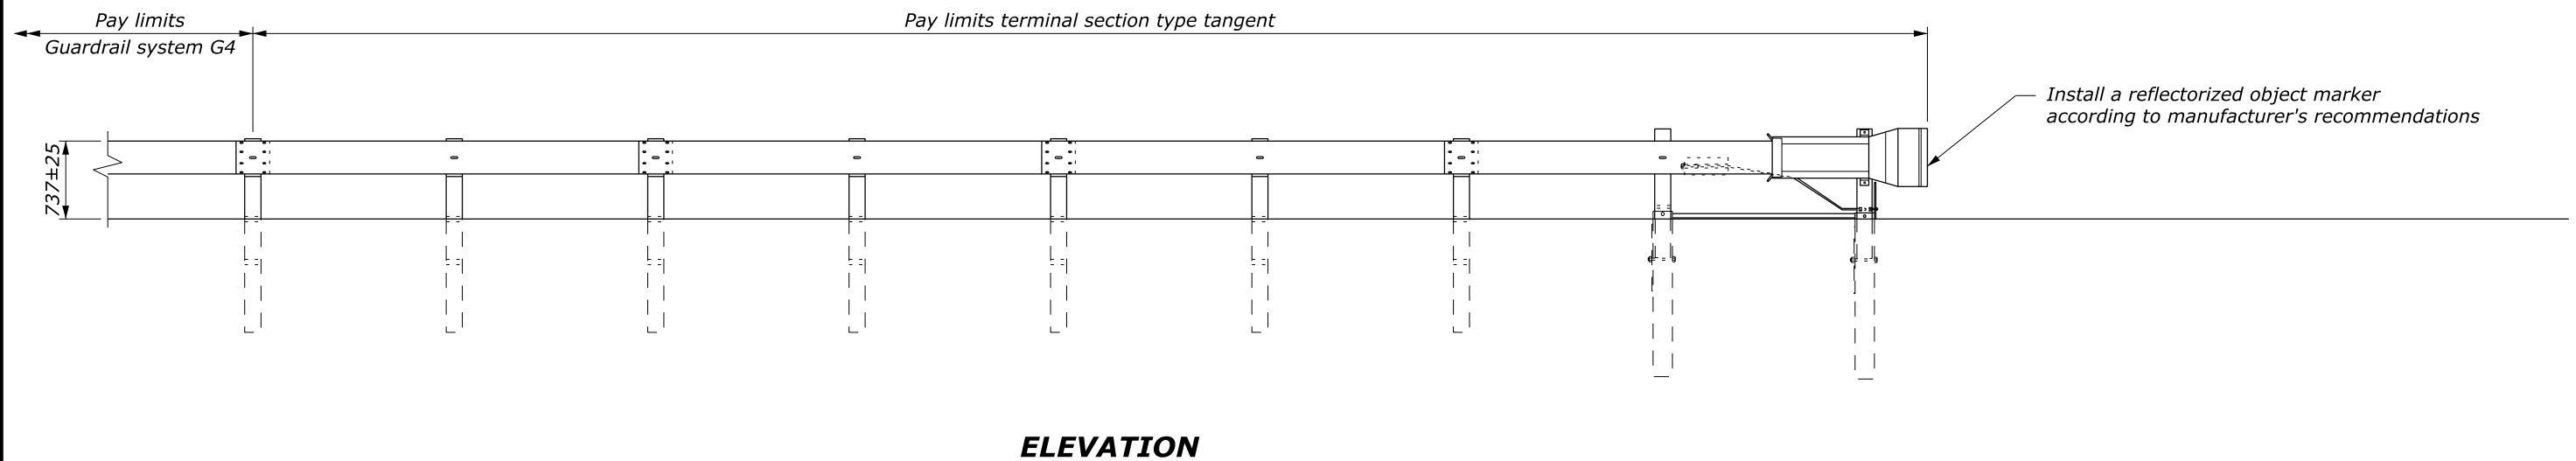


**NOTE:**

1. Use details shown as a general guide since manufacturer's details may vary. Install a tangent G4 W-beam guardrail terminal that meets NCHRP-350 or MASH requirements per manufacturer's recommendations. Ensure that terminal meets appropriate test level for the project.
2. Install terminal at a 1:25 taper or flatter, to position the end farther away from the edge of the shoulder, or use a taper per manufacturer's recommendations.
3. See manufacturer's drawings for other details.
4. Dimensions without units are millimeters.

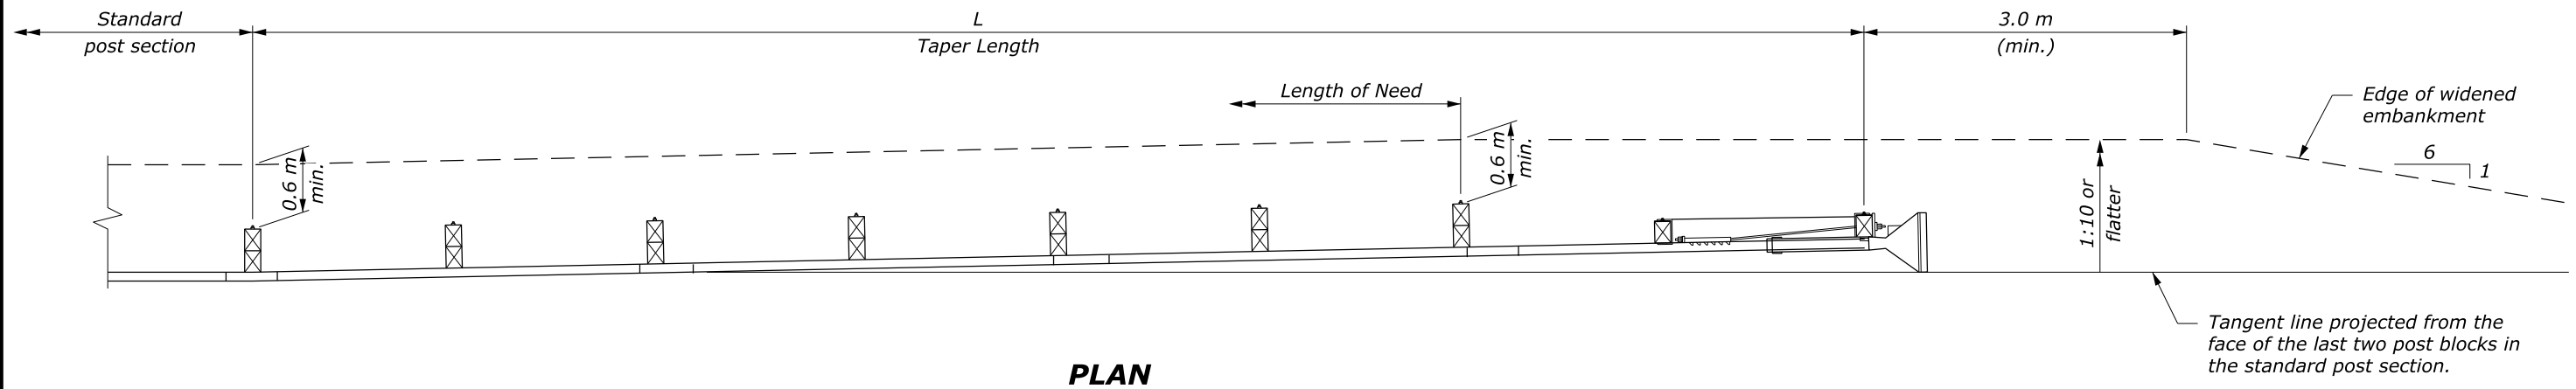

TEST LEVEL	L (m)
2 ( $\leq 70$ km/h)	7.62
3 ( $> 70$ km/h)	11.43 or 15.24

NO SCALE

U.S. DEPARTMENT OF TRANSPORTATION FEDERAL HIGHWAY ADMINISTRATION FEDERAL LANDS HIGHWAY	
METRIC STANDARD	
<b>G4 W-BEAM GUARDRAIL TYPE TANGENT TERMINAL</b>	
STANDARD APPROVED FOR USE 6/2005	STANDARD
REVISED: DRAFT: 3/2016	M617-20